



**GILA COUNTY
COPPER ADMIN BUILDING: INTERIOR RENOVATION
INVITATION FOR BID NO. 032315-1**

ADDENDUM #1:

DATE: 7/20/2015

CLARIFICATIONS:

1. Requests for information prior to bidding (Section 01-06, page GP-7, General Provisions): Deadline for requests for information regarding bidding is 3:00PM, Tuesday, July 28, 2015.
2. Deadline for final Addendum to be issued is 3:00PM, Wednesday, August 5, 2015. All contractors bidding on the project are encouraged to contact Jeannie Sgroi (928) 402-8612, prior to bidding to ensure they have received all Addendum to properly note as such on their Bid Proposal form.
3. Allowances: (page 2 of 36, Technical Specifications, Section 20-05, page GP-14, General Provisions and Section 90-04, page GP-44, General Provisions): See referenced pages and sections. Allowance amount to be included in bid.

ADDITIONAL INFORMATION ATTACHED:

4. Attached Sign-In Sheet from Pre-Bid Walk-thru / Meeting is attached.
5. Demo plan

This concludes Addendum No. 1 to Invitation for Bid No. 032315-1



**MANDATORY PREBID WALK-THROUGH/MEETING: 07-15-15, 8:00 A.M.
COPPER ADMINISTRATION BUILDING-INTERIOR RENOVATION
INVITATION FOR BID NO. 032315-1**

COMPANY NAME	REPRESENTATIVE NAME	SIGNATURE	EMAIL ADDRESS	PHONE NO.
FCI constors	Keith Sabia		K.SABIA@FCIOL.COM	623-772-7400
Sellers + Sons Tr	Mike Sellers		Sellersmichael57@AOL.COM	520 295-1384
Marcanti Electric	Mark Marcanti		MARCANTELECTRIC@gmail.com	928-425-0267
BURDEN ELE.	KRISTE DUPONT		BURDENELECTRIC@AOL.COM	928-402-0579
VPD-CG	JERRY REICHENBERGER		JERRY@VENTURAContracting.COM	602-920-4166
VAL WEST	Roy Remos		WWW.VALWESTCONSTRUCTION.COM	480-264-3909
Burden Electric & MECHANICAL	Rodney H Burden		BurdenMECHANICAL@gmail.com	480-747-0064
PUEBLO MECHANICAL & Constors	CHRIS SANKOW		CHRIS@PUEBLO-MECHANICAL.COM	480-353-1672
11	RHONDA BISHOP		RHONDA@PUEBLO-MECHANICAL.COM	520-310-7394
SD Crane Builders	Keith Burns		estimating@sdcranebuilders.com	480-466-113
Oddonetto	Brian Oddonetto		Boddonetto@Oddonetto.net	974 200 0023
RODRIGUEZ CONST. INC	WADE REPUAK		info@rodriguez-az.com	928 424 7244



**MANDATORY PREBID WALK-THROUGH/MEETING: 07-15-15, 8:00 A.M.
COPPER ADMINISTRATION BUILDING-INTERIOR RENOVATION
INVITATION FOR BID NO. 032315-1**

COMPANY NAME	REPRESENTATIVE NAME	SIGNATURE	EMAIL ADDRESS	PHONE NO.
RAM SPECIALISTS	MATT KANNEGASSEN	<i>[Signature]</i>	RAMAZ@CABLEONE.NET	928-473-3232
JMW Const. Co	Ralph REED	<i>[Signature]</i>	JohnW@JMWConst.com	602-736-0703
BAYLEY CONSTRUCTION	PATRICK TACKOWSKI	<i>[Signature]</i>	Patrick.Tackowski@bayley.net	602-941-7064
IMCOH	Billy Teston	<i>[Signature]</i>	Billy.Teston@IMCOH-AZ.COM	602-708-8344
SDB, INC.	CODY JACK	<i>[Signature]</i>	CODY.JACK@SDB.COM	602-513-3728
LEJAS Corp	Terry MAHER	<i>[Signature]</i>	ringleb@lejascorp.com	480-775-1152
DIVISION MINE CONTRACTING	MATT WELCH	<i>[Signature]</i>	MATTW@DIVISIONMINECONTRACTING.COM	602-469-5732
KOODB	HOON KOV	<i>[Signature]</i>	hkoov@Koodb.com	480-560-2233
AMON & SON'S CONSTRUCTION	JASON AMON	<i>[Signature]</i>	Jason.Amon@hotmail.com	928-351-4266
SUN EAGLE CORPORATION	Art Alvarez	<i>[Signature]</i>	ARTSUNEBUSCORPORATION.COM	602.757.4052
AMON + Sons Const.	MIKE AMON	<i>[Signature]</i>	Jason.Amon@Hotmail.com	928-474-0689
Low Mountain Inc	Blake Smith	<i>[Signature]</i>	acase@lowmountain.com	602-265-2201

COMPANY NAME

AZTECA Glass

REP NAME

Frank Hidalgo

SIGNATURE


Frank S Hidalgo

EMAIL ADDRESS

James@AZTECA Glass.com

PHONE

928-4258212

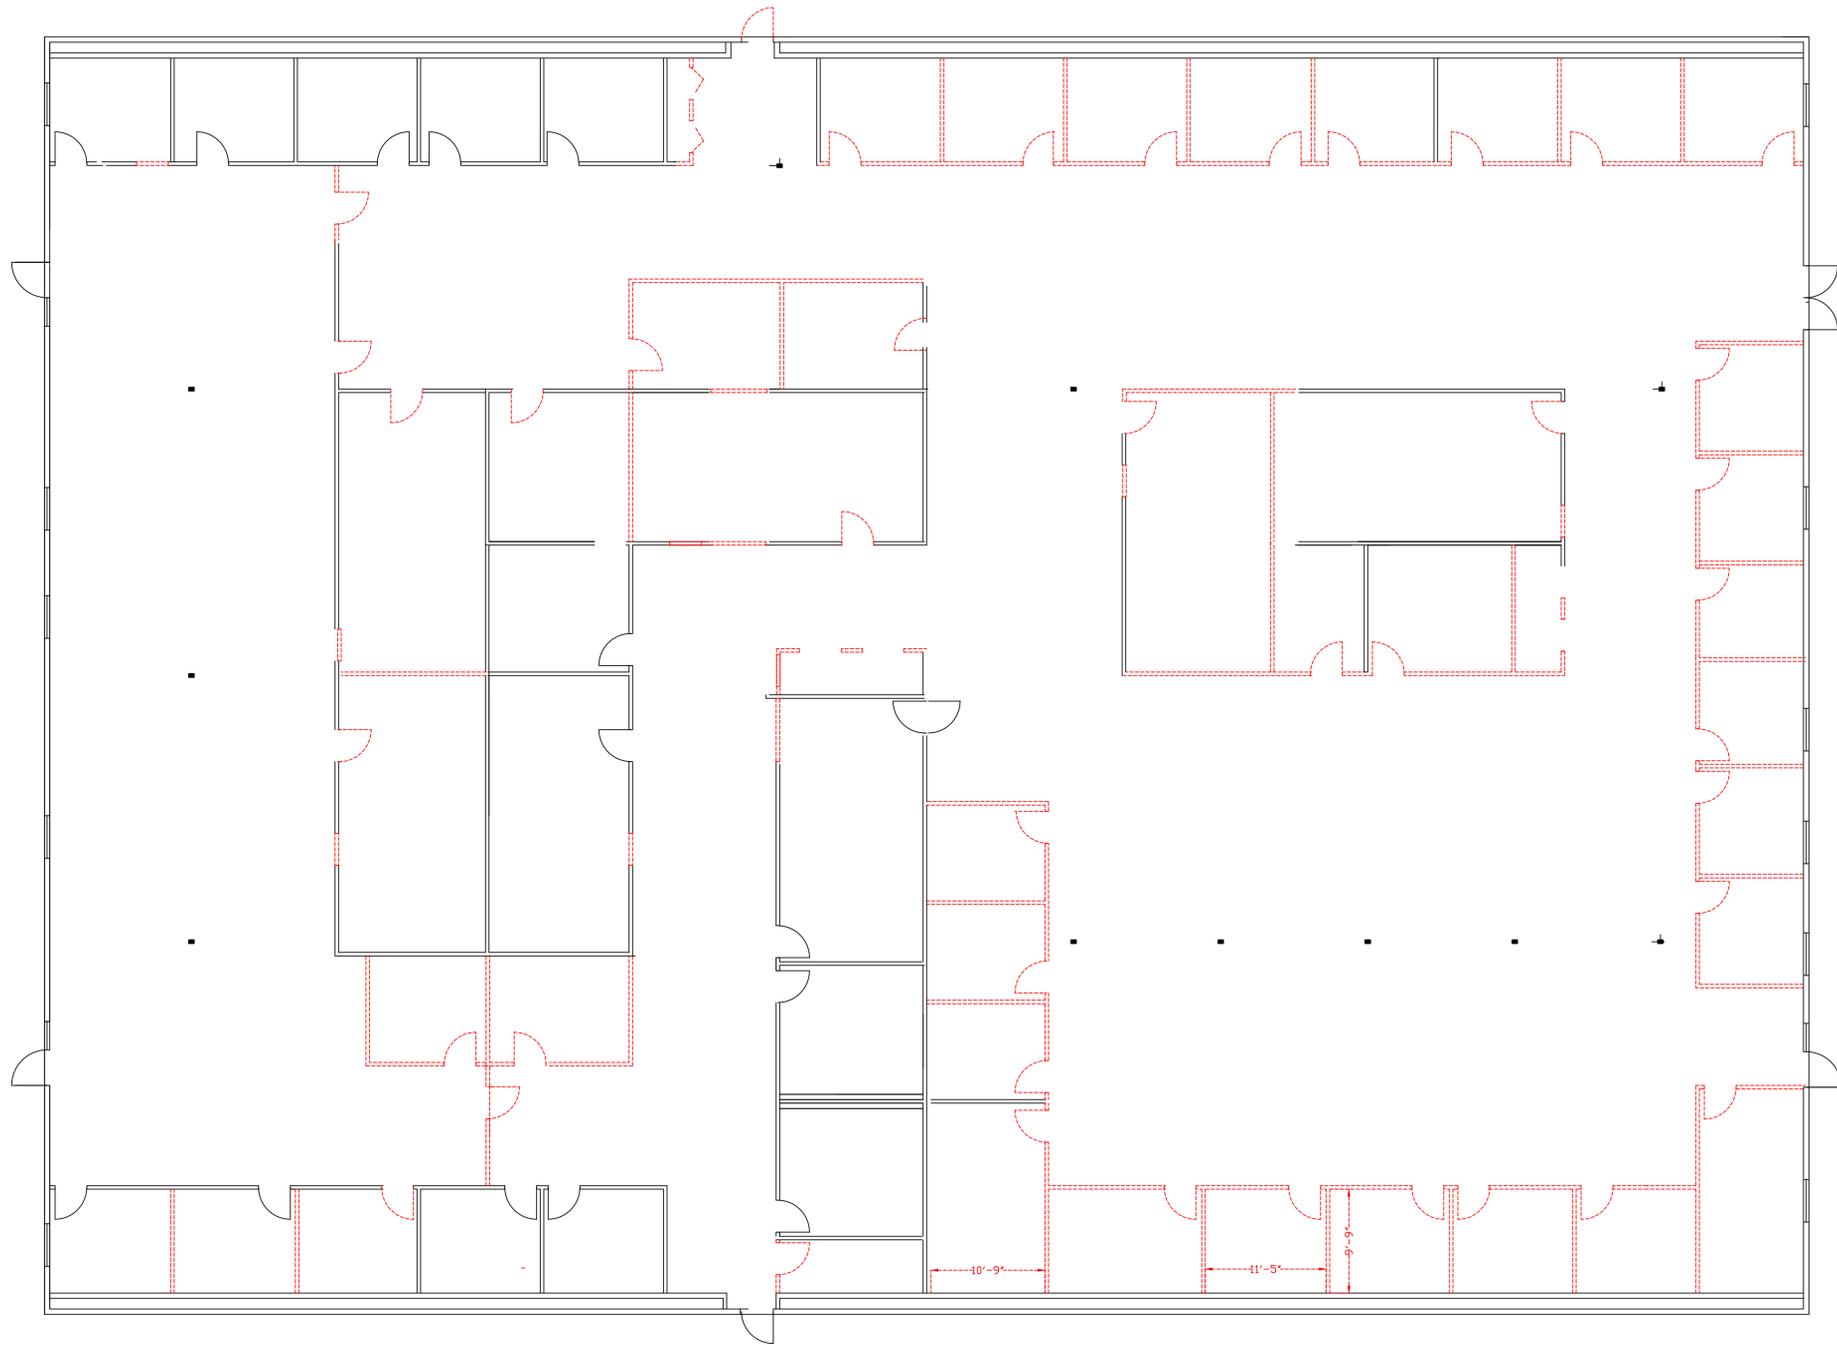

DEMO PLAN
 SCALE: 1/8" = 1' - 0"



GILA COUNTY
 PUBLIC WORKS DEPT.
 GLOBE, ARIZONA



COPPER ADMIN BLDG
 GLOBE, AZ

4/9/15
 CARYN PAIGE
 CD PHASE