

COPPER ADMIN BUILDING  
INTERIOR RENOVATION



**DRAWINGS**

**2012 IBC  
COMMERCIAL CODE REVIEW  
Globe Copper Admin Bldg.**

**Occupancy Type: B Occupancy**

**Sprinklers Required: N**  
**Sprinklers Provided: Y**

Notes:

- 303.1.1 Small buildings and tenant spaces used for assembly purposes with an occupant load of less than 50 people shall be classed as a B occupancy.

**Height and Area Requirements:**

**Occupancy Type: B**  
**Construction Type: VB**  
**Proposed Area: 120' x 166.5' = 19,980 sq.ft.**

**Allowable Area: 9,000 sq.ft.**  
**506.3 Area Increase (300%): Fire Sprinkler system, one story**  
**Revised Allowable Area: 27,000 sq.ft. > 19,980 sq.ft. OK**

**Proposed Height: 1 Story**  
**Allowable Height: 2 Story**

**Exterior Wall & Opening Requirements (Chapter 6)**

**Occupancy Type: B**  
**Distance to Property Line or other structures: >10' No opening protection required.**

**Fire Protection Systems (Chapter 9)**

903 Fire Sprinkler System: B Occupancy: Not Required  
Area Increase: Required. To be provided.  
906 Portable Fire Extinguisher: See Plan locations  
907 Fire Alarm / Detection System: Required: B Occupancy < 500P: Not Required. To be provided.

**Means of Egress (Chapter 10)**

Room Name / Use:	Administrative Offices	Adult Probation Offices
Area:	9,990 sq.ft.	9,990 sq.ft.
Sq.ft / Person:	100/Person (Gross)	100/Person (Gross)
Max People:	100	100
# Exits Required:	2	2
Travel Distance Allowable:	300'	
Travel Distance Provided:	See Emergency Egress Plan	
Common Egress Path:	See Emergency Egress Plan	
Width of Egress:	3' Minimum Required, 40" Minimum Provided.	
Means of Egress Illumination:	Provided, See Emergency Plan	
Exit Signs:	Provided, See Emergency Egress Plan	
1024 Luminous Egress Path Markings		

**Accessibility (See Site Plan)**

Parking Space(s)  
Accessible Route  
Stairs / Ramps  
Lighting  
Doors and maneuvering clearances  
Restrooms: Provided, See Plan

## Restroom Requirements (Chapter 29)

Separate Facilities Exception: No

Occupancy Type: B

# People: 200 People


Male: 100 Female: 100

Mop sink: 1 required, 2 provided

	<u>WC F</u>	<u>WC M</u>	<u>UR M</u>	<u>LAV F</u>	<u>LAV M</u>
Requirement	1/25 for 1 <sup>st</sup> 50 1/50 for rest		May replace 50% Max WC	1/40 for 1 <sup>st</sup> 80 1/80 rest	
# Required	5	5		3	3
Provided	5	4+2	(Replaces 1)	4	4+2

**CJP 4/16/15**



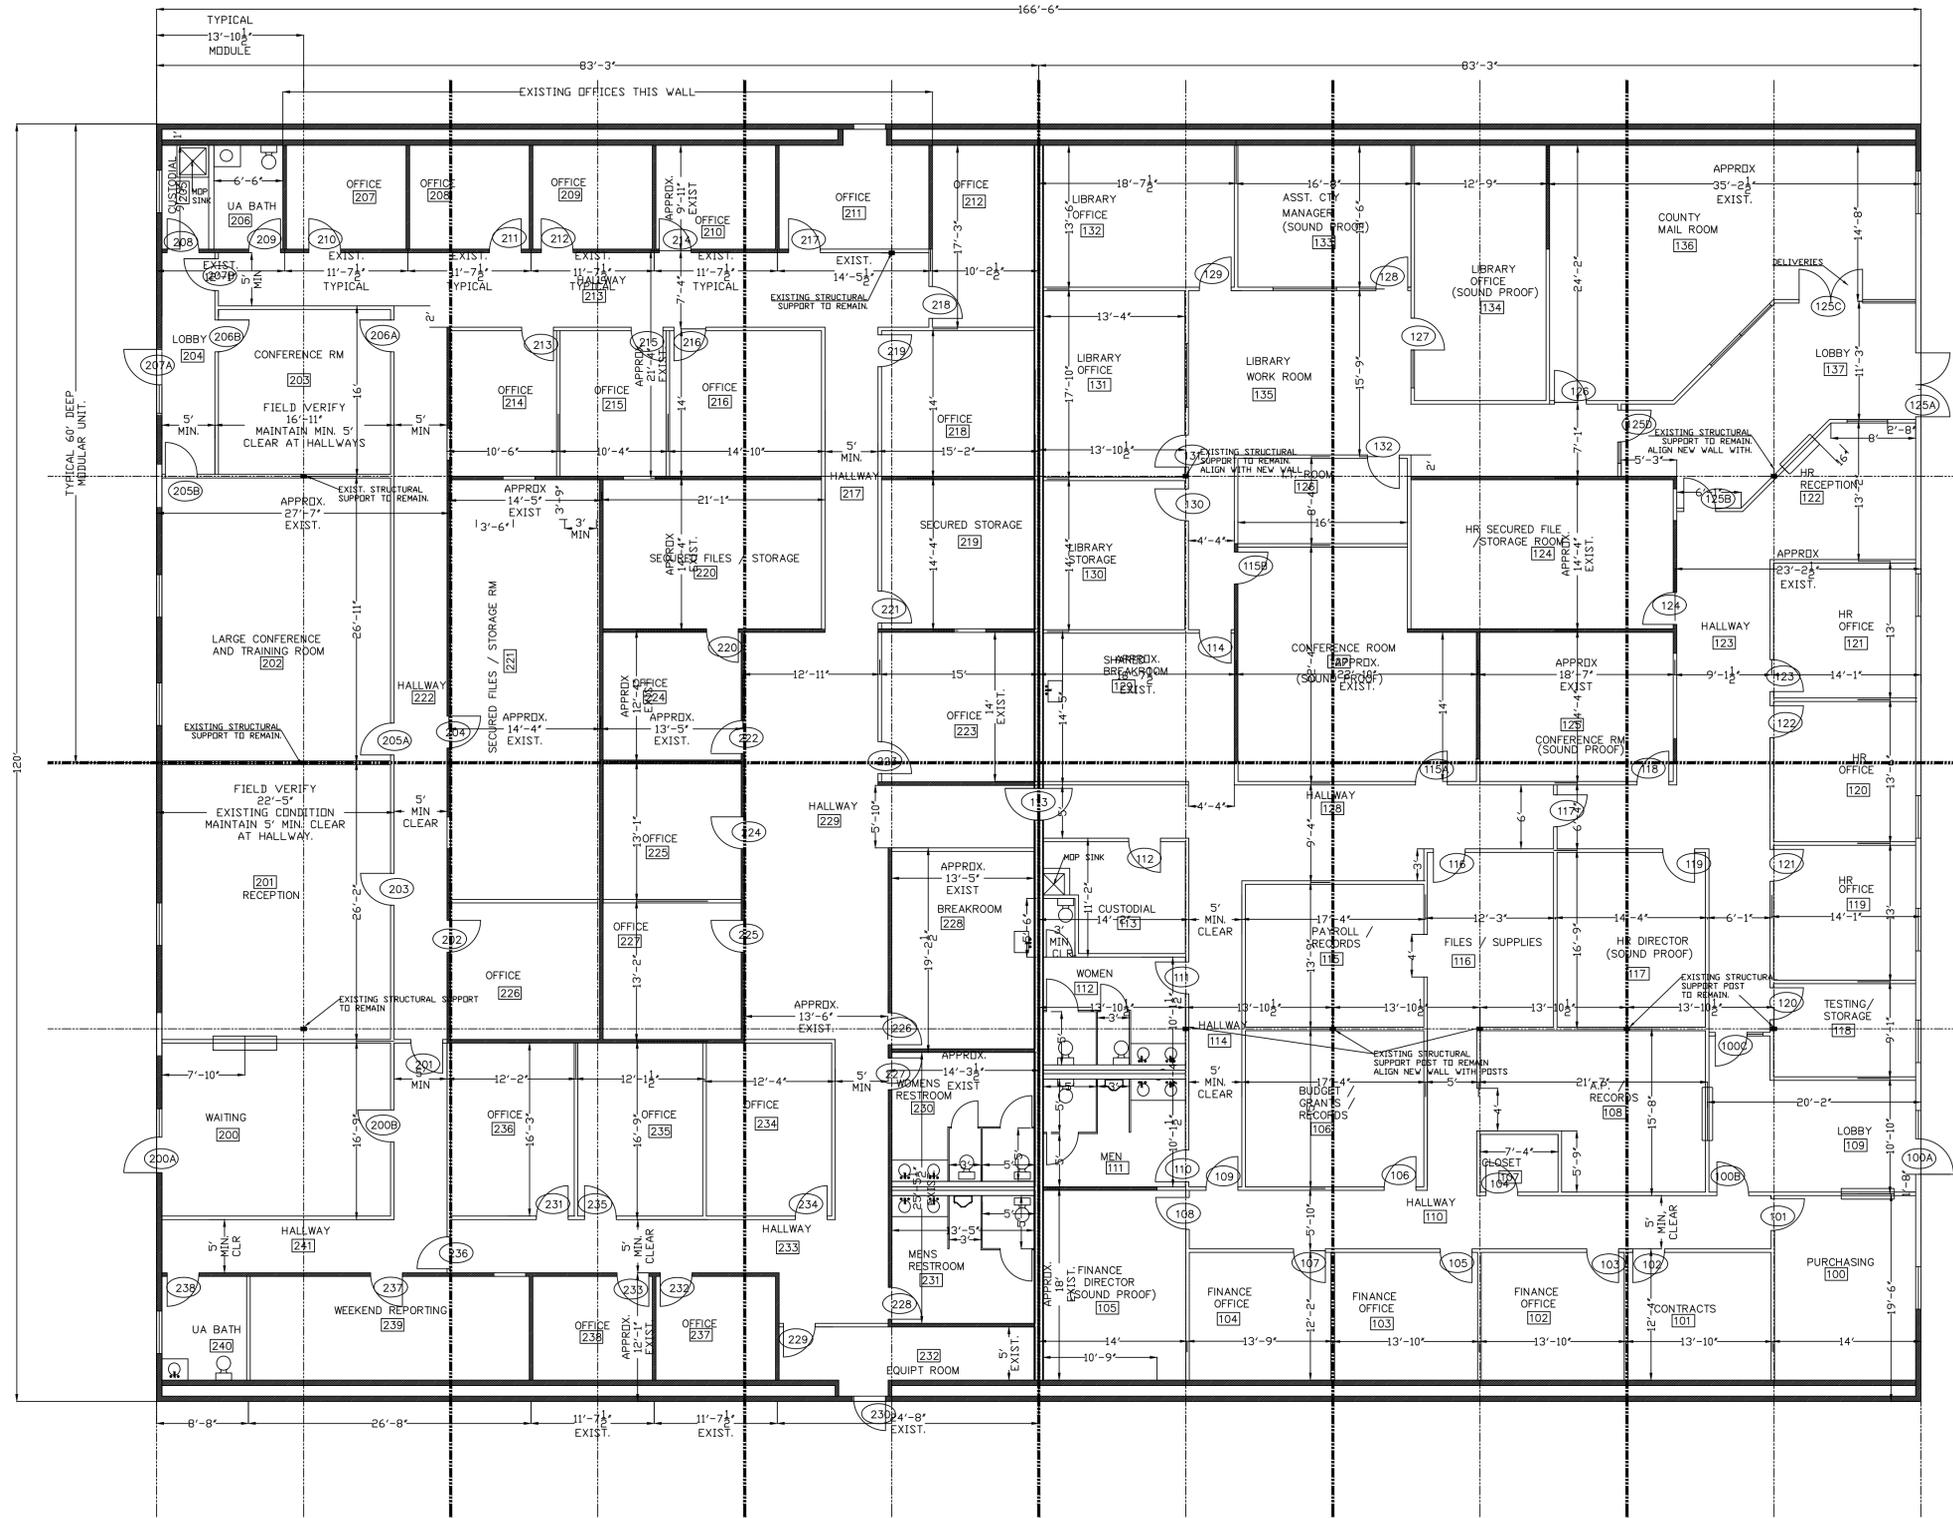

GENERAL NOTES:  
 CONTRACTOR SHALL FIELD VERIFY ALL EXISTING CONDITIONS AND DIMENSIONS. CONTACT OWNER IF DISCREPANCY IS FOUND.  
 EXISTING WALLS ARE FRAMED ONLY. CONTRACTOR SHALL INSTALL NEW GYP.BD. AND FINISHES AS IDENTIFIED ON THE ROOM FINISH SCHEDULES.

SHEET INDEX	
A1	FLOOR PLAN
A2	DIMENSIONED FLOOR PLAN
A3	EMERGENCY PLAN
A4	SPECIAL FLOOR LOADING PLAN
A5	SPECIAL WALLS PLAN / DETAILS
A6	ROOM FINISH AND DOOR SCHEDULES
A7	MILLWORK, INTERIOR ELEVATIONS
A8	MILLWORK, INTERIOR ELEVATIONS
A9	MILLWORK, INTERIOR ELEVATIONS
A10	REFLECTED CEILING PLAN
E2	ELECTRICAL LIGHTING PLAN
E3	ELECTRICAL POWER FLOOR PLAN
P1	PLUMBING FLOOR PLAN

SEE SITE CIVIL, SITE ELECTRICAL AND MECHANICAL ENGINEERED PLANS BY OTHERS, ATTACHED.

# DIMENSIONED PLAN

SCALE: 1/8" = 1' - 0"

GILA COUNTY  
 PUBLIC WORKS DEPT.  
 GLOBE, ARIZONA

COPPER ADMIN BLDG  
 GLOBE, AZ

4/20/15  
 CARYN PAIGE

A2



# EMERGENCY PLAN

SCALE: 1/8" = 1' - 0"

### SCHEDULE

- LIGHTED EXIT SIGN AND EGRESS LIGHTING
- LIGHTED DIRECTIONAL EXIT SIGN AND EGRESS LIGHTING
- EGRESS LIGHTING
- 5-ABC FIRE EXTINGUISHER IN RECESSED CABINET

SEE TECHNICAL SPECIFICATIONS FOR FIXTURE TYPE AND REQUIREMENTS.

### CODE REVIEW

CONSTRUCTION TYPE: VB  
 OCCUPANCY TYPE: B

ALLOWABLE AREA: 9,000 SQ.FT.  
 ALLOWABLE STORIES: 2  
 PROPOSED STORIES: 1  
 AREA INCREASES: 300 %, 1 STORY,  
 FOR FIRE SPRINKLER SYSTEM.  
 ALLOWABLE AREA 27,000 SQ.FT.  
 PROPOSED AREA: 20,160 SQ.FT.

MAXIMUM OCCUPANCY:  
 ADULT PROBATION: 100 PEOPLE, 2 EXITS REQ.  
 ADMINISTRATION: 100 PEOPLE, 2 EXITS REQ.

MAXIMUM TRAVEL DISTANCE:  
 REQUIRED: 300' TABLE 1016.2 W/SPRINKLERS  
 PROVIDED: 121' MAX.

COMMON PATH OF EGRESS TRAVEL  
 MAXIMUM: 100' TABLE 1014.3 W/SPRINKLERS  
 PROVIDED: <30' MAX.

BUILDING EQUIPPED THROUGHOUT WITH AN AUTOMATIC FIRE SPRINKLER SYSTEM, PER NFPA 13 TO BE PROVIDED BY FIRE SPRINKLER CONTRACTOR. SEE SITE PLAN FOR FDC CONNECTION LOCATION.

BUILDING TO HAVE A CLASS A FIRE ALARM SYSTEM, PER NFPA 72, TO BE PROVIDED BY CONTRACTOR AND APPROVED BY THE STATE F.M.

GILA COUNTY  
 PUBLIC WORKS DEPT.  
 GLOBE, ARIZONA





COPPER ADMIN BLDG  
 GLOBE, AZ

4/20/15  
 CARYN PAIGE


A3





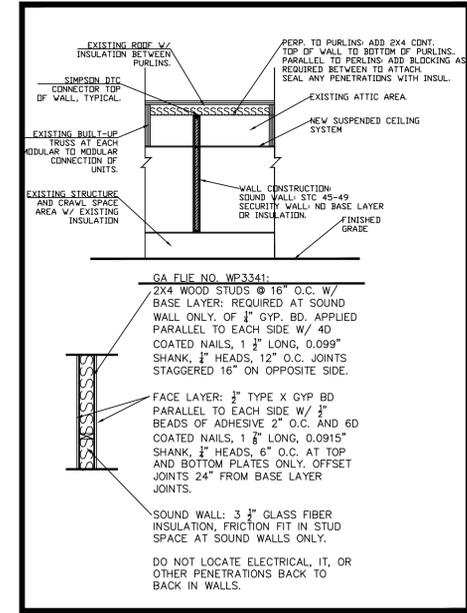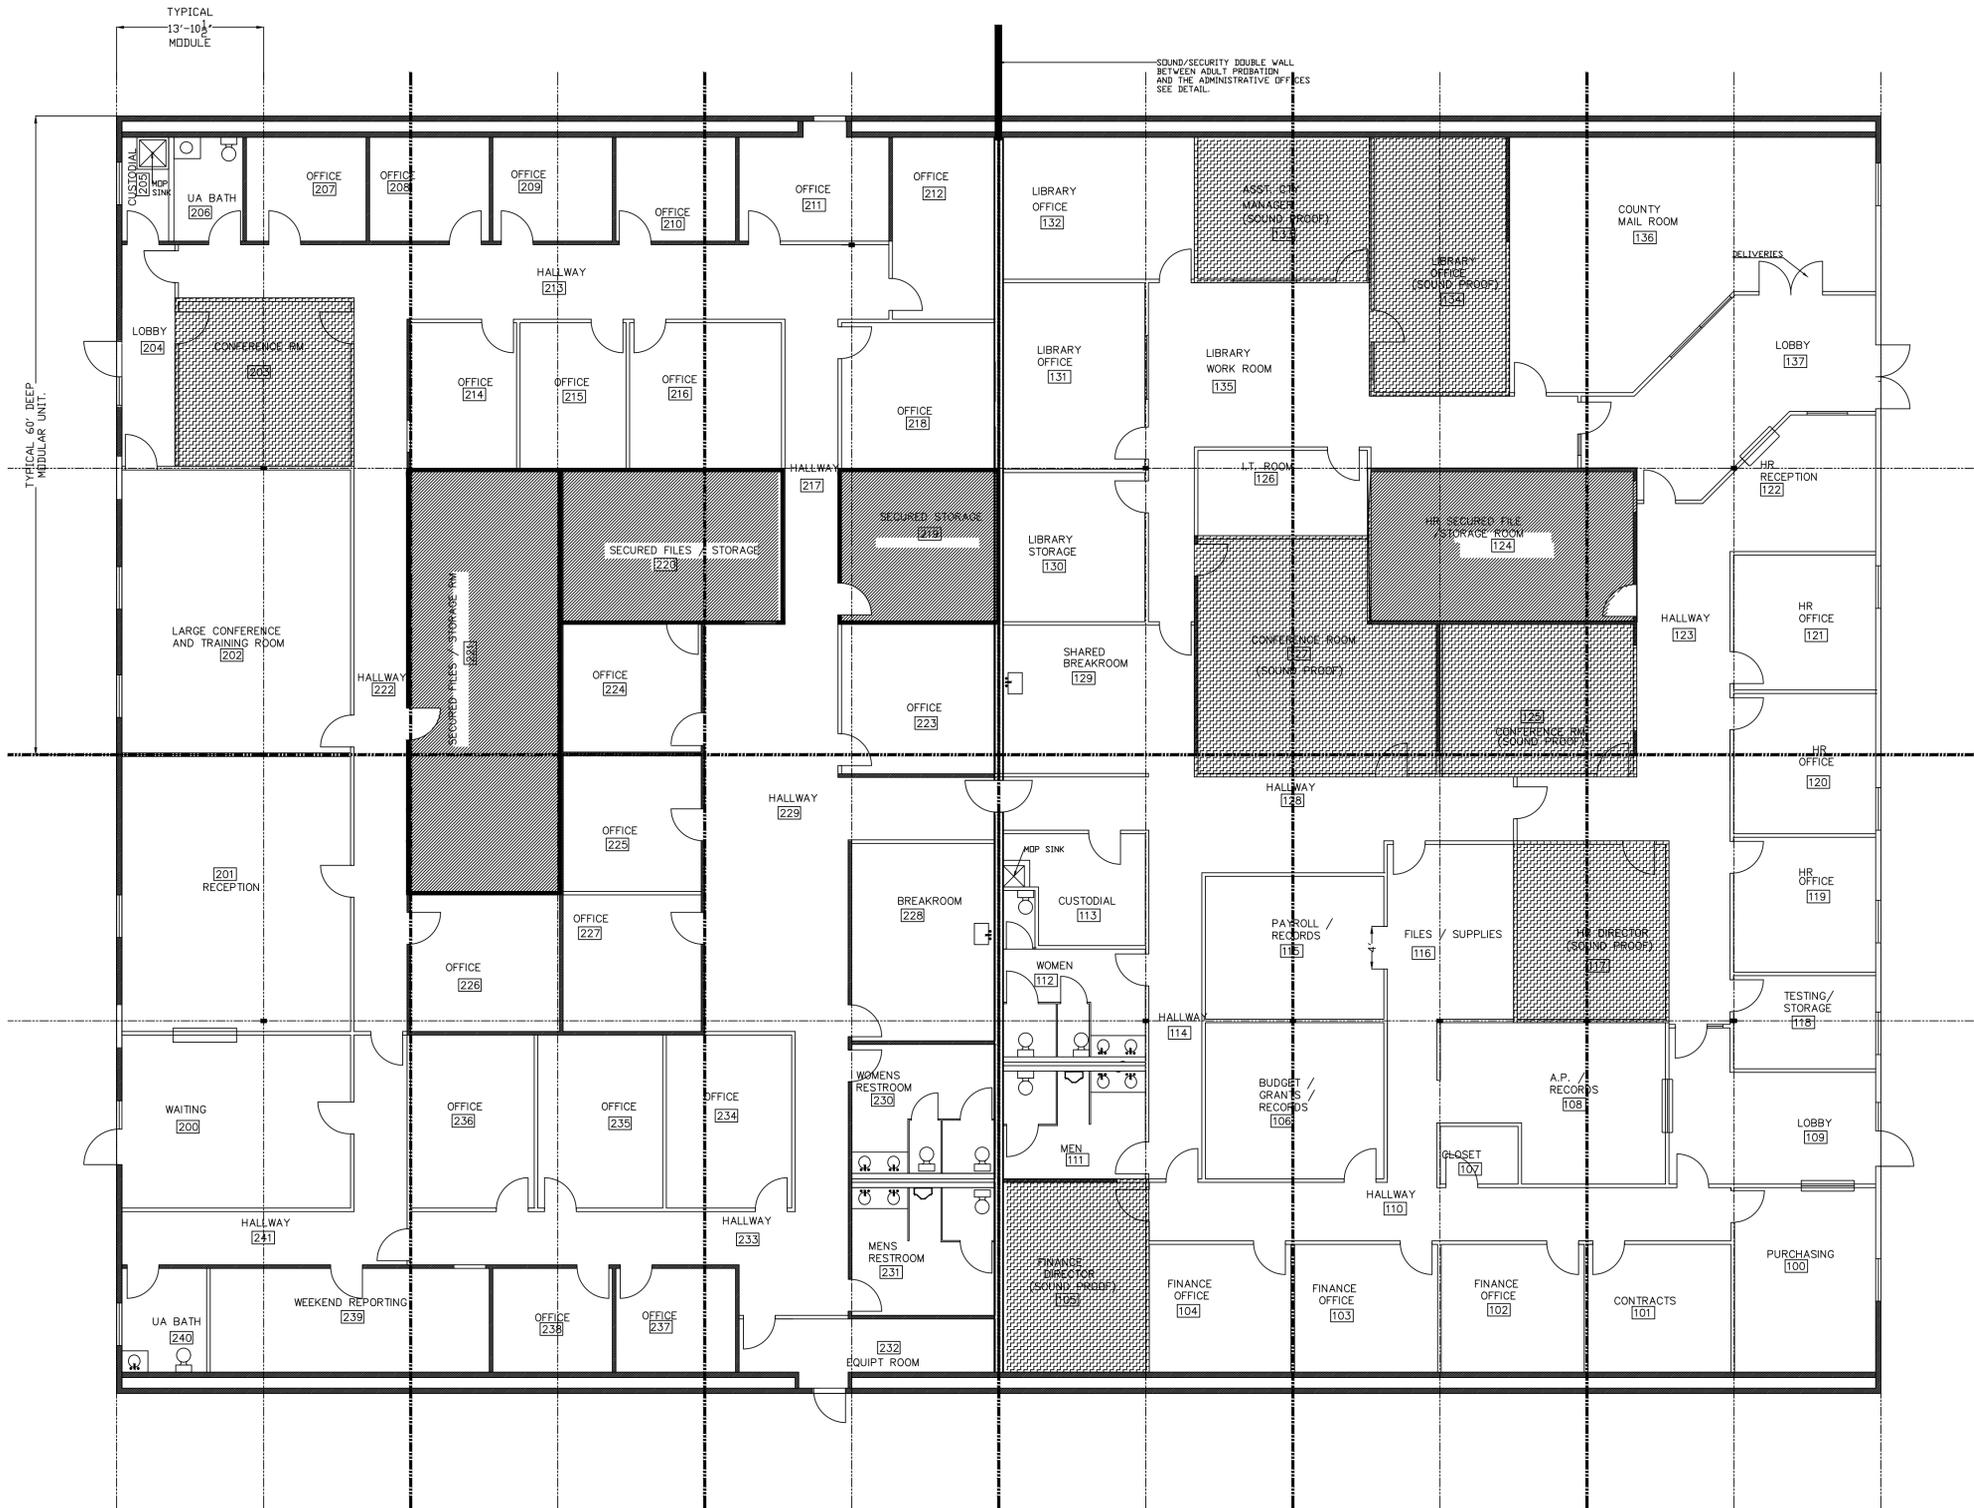

SOUND/SECURITY WALL

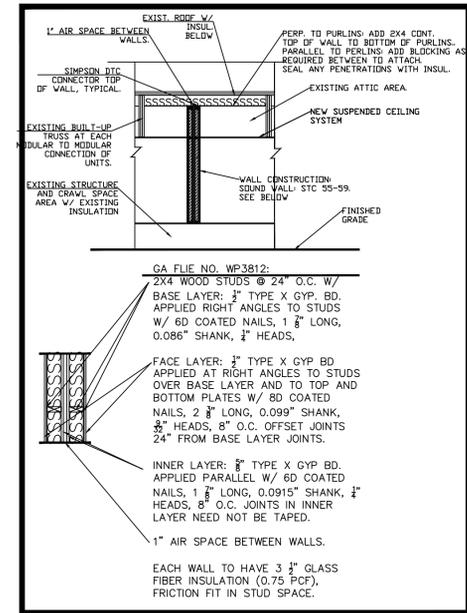

DOUBLE SOUND WALL @ MAIN CENTER WALL

SECURITY / SOUNDPROOF PLAN

SCALE: 1/8" = 1' - 0"



GILA COUNTY  
PUBLIC WORKS DEPT.  
GLOBE, ARIZONA



COPPER ADMIN BLDG  
GLOBE, AZ

4/20/15  
CARYN PAIGE

A5

DOOR / HARDWARE SCHEDULE										
DOOR NO.	ROOM NAME	DOOR				FRAME		HARDWARE GROUP		REMARKS
		WIDTH	HEIGHT	THK	TYPE	MATERIAL / FINISH	GROUP	SECURITY KEYPAD		
100A	LOBBY 109	PR, 3'-0"	6'-8"	1 3/4"	AL-1A	H.M. / PAINT	6	YES	COORDINATE WITH STOREFRONT SYSTEM	
100B	LOBBY 109	3'-0"	6'-8"	1 3/4"	WD-2	H.M. / PAINT	5	YES		
101	PURCHASING OFFICE	3'-0"	6'-8"	1 3/4"	WD-1	H.M. / PAINT	1			
102	CONTRACTS OFFICE	3'-0"	6'-8"	1 3/4"	WD-1	H.M. / PAINT	1			
103	FINANCE OFFICE	3'-0"	6'-8"	1 3/4"	WD-1	H.M. / PAINT	1			
104	CLOSET	3'-0"	6'-8"	1 3/4"	WD-1	H.M. / PAINT	2			
105	FINANCE OFFICE	3'-0"	6'-8"	1 3/4"	WD-1	H.M. / PAINT	1			
106	BUDGET / GRANT / RECORDS OFFICE	3'-0"	6'-8"	1 3/4"	WD-1	H.M. / PAINT	1			
107	FINANCE OFFICE	3'-0"	6'-8"	1 3/4"	WD-1	H.M. / PAINT	1			
108	FINANCE DIRECTORS OFFICE	3'-0"	6'-8"	1 3/4"	WD-1	H.M. / PAINT	1			
109	HALLWAY	3'-0"	6'-8"	1 3/4"	WD-2	H.M. / PAINT	5			
110	MENS RESTROOM	3'-0"	6'-8"	1 3/4"	WD-1	H.M. / PAINT	3			
111	WOMENS RESTROOM	3'-0"	6'-8"	1 3/4"	WD-1	H.M. / PAINT	3			
112	CUSTOMAL	3'-0"	6'-8"	1 3/4"	WD-1	H.M. / PAINT	1			
113	SHARED DOOR BETWEEN SUITES	3'-0"	6'-8"	1 3/4"	WD-1	H.M. / PAINT	5	YES	180 DEGREE SWING, TO EACH SIDE SOUND PROOF STC 55 OR BETTER	
114	BEARROOM	3'-0"	6'-8"	1 3/4"	WD-2	H.M. / PAINT	1			
115A	CONFERENCE ROOM	3'-0"	6'-8"	1 3/4"	WD-2	H.M. / PAINT	4			
115B	CONFERENCE ROOM	3'-0"	6'-8"	1 3/4"	WD-2	H.M. / PAINT	4			
116	FILES / SUPPLIES / HALLWAY	3'-0"	6'-8"	1 3/4"	WD-2	H.M. / PAINT	2			
117	HALLWAY	3'-0"	6'-8"	1 3/4"	WD-2	H.M. / PAINT	5			
118	CONFERENCE ROOM	3'-0"	6'-8"	1 3/4"	WD-1	H.M. / PAINT	4			
119	HR OFFICE	3'-0"	6'-8"	1 3/4"	WD-1	H.M. / PAINT	1			
120	HR TESTING / STORAGE	3'-0"	6'-8"	1 3/4"	WD-1	H.M. / PAINT	2			
121	HR OFFICE	3'-0"	6'-8"	1 3/4"	WD-1	H.M. / PAINT	1			
122	HR OFFICE	3'-0"	6'-8"	1 3/4"	WD-1	H.M. / PAINT	1			
123	HR OFFICE	3'-0"	6'-8"	1 3/4"	WD-1	H.M. / PAINT	1			
124	HR SECURED FILE / STORAGE	3'-0"	6'-8"	1 3/4"	WD-1	H.M. / PAINT	2			
125A	LIBRARY 137	PR, 3'-0"	6'-8"	1 3/4"	AL-3	H.M. / PAINT	6	YES	COORDINATE WITH STOREFRONT SYSTEM	
125B	HR OFFICES	3'-0"	6'-8"	1 3/4"	WD-2	H.M. / PAINT	5	YES		
125C	LOBBY TO MAIL ROOM	PR, 3'-0"	6'-8"	1 3/4"	WD-3	H.M. / PAINT	5	YES		
125D	LIBRARY OFFICES	3'-0"	6'-8"	1 3/4"	AL-2	H.M. / PAINT	5	YES	COORDINATE WITH STOREFRONT SYSTEM (2' WIDE SIDE-LITE)	
126	MAIL ROOM TO LIBRARY OFFICES	3'-0"	6'-8"	1 3/4"	WD-1	H.M. / PAINT	1			
127	LIBRARY OFFICE	3'-0"	6'-8"	1 3/4"	WD-1	H.M. / PAINT	1			
128	ASST. CITY MANAGER OFFICE	3'-0"	6'-8"	1 3/4"	WD-1	H.M. / PAINT	1			
129	LIBRARY OFFICE	3'-0"	6'-8"	1 3/4"	WD-1	H.M. / PAINT	1			
130	LIBRARY STORAGE	3'-0"	6'-8"	1 3/4"	WD-1	H.M. / PAINT	1			
131	LIBRARY OFFICE	3'-0"	6'-8"	1 3/4"	WD-1	H.M. / PAINT	1			
132	IT ROOM	3'-0"	6'-8"	1 3/4"	WD-1	H.M. / PAINT	1	YES		

SEE TECHNICAL SPECIFICATIONS FOR PRODUCT INFORMATION

HARDWARE GROUP		
1	OFFICE	H.M. HOLLOW METAL
2	STORAGE	S.C. SOLID CORE WOOD
3	RESTROOM	
4	CONFERENCE ROOM	
5	HALLWAY	

DOOR / HARDWARE SCHEDULE										
DOOR NO.	ROOM NAME	DOOR				FRAME		HARDWARE GROUP		REMARKS
		WIDTH	HEIGHT	THK	TYPE	MATERIAL / FINISH	GROUP	SECURITY KEYPAD		
200A	WAITING	3'-4"	6'-8"	1 3/4"	AL-1B	H.M. / PAINT	6	YES	COORDINATE WITH STOREFRONT SYSTEM (2'8" WIDE SIDE-LITE)	
200B	WAITING	3'-0"	6'-8"	1 3/4"	WD-1	H.M. / PAINT	5	YES		
201	HALLWAY	3'-0"	6'-8"	1 3/4"	WD-2	H.M. / PAINT	5	YES		
202	OFFICE	3'-0"	6'-8"	1 3/4"	WD-1	H.M. / PAINT	1			
203	RECEPTION	3'-0"	6'-8"	1 3/4"	WD-1	H.M. / PAINT	1			
204	SECURED FILES / STORAGE	3'-0"	6'-8"	1 3/4"	WD-1	H.M. / PAINT	2			
205A	CONFERENCE / TRAINING ROOM	3'-0"	6'-8"	1 3/4"	WD-2	H.M. / PAINT	4	YES		
205B	CONFERENCE / TRAINING ROOM	3'-0"	6'-8"	1 3/4"	WD-1	H.M. / PAINT	4			
206A	CONFERENCE ROOM	3'-0"	6'-8"	1 3/4"	WD-2	H.M. / PAINT	4	YES		
206B	CONFERENCE ROOM	3'-0"	6'-8"	1 3/4"	WD-2	H.M. / PAINT	4			
207A	LOBBY	3'-4"	6'-8"	1 3/4"	AL-1A	H.M. / PAINT	6	YES	COORDINATE WITH STOREFRONT SYSTEM (2'8" WIDE SIDE-LITE)	
207B	LOBBY	3'-0"	6'-8"	1 3/4"	WD-2	H.M. / PAINT	5	YES		
208	CUSTOMAL	3'-0"	6'-8"	1 3/4"	WD-1	H.M. / PAINT	1			
209	UA BATH	3'-0"	6'-8"	1 3/4"	WD-1	H.M. / PAINT	3			
210	OFFICE	3'-0"	6'-8"	1 3/4"	WD-1	H.M. / PAINT	1			
211	OFFICE	3'-0"	6'-8"	1 3/4"	WD-1	H.M. / PAINT	1			
212	OFFICE	3'-0"	6'-8"	1 3/4"	WD-1	H.M. / PAINT	1			
213	OFFICE	3'-0"	6'-8"	1 3/4"	WD-1	H.M. / PAINT	1			
214	OFFICE	3'-0"	6'-8"	1 3/4"	WD-1	H.M. / PAINT	1			
215	OFFICE	3'-0"	6'-8"	1 3/4"	WD-1	H.M. / PAINT	1			
216	OFFICE	3'-0"	6'-8"	1 3/4"	WD-1	H.M. / PAINT	1			
217	OFFICE	3'-0"	6'-8"	1 3/4"	WD-1	H.M. / PAINT	1			
218	OFFICE	3'-0"	6'-8"	1 3/4"	WD-1	H.M. / PAINT	1			
219	OFFICE	3'-0"	6'-8"	1 3/4"	WD-1	H.M. / PAINT	1			
220	SECURED STORAGE	3'-0"	6'-8"	1 3/4"	WD-1	H.M. / PAINT	2	YES		
221	SECURED FILES / STORAGE	3'-0"	6'-8"	1 3/4"	WD-1	H.M. / PAINT	3	YES		
222	OFFICE	3'-0"	6'-8"	1 3/4"	WD-1	H.M. / PAINT	1			
223	OFFICE	3'-0"	6'-8"	1 3/4"	WD-1	H.M. / PAINT	1			
224	OFFICE	3'-0"	6'-8"	1 3/4"	WD-1	H.M. / PAINT	1			
225	OFFICE	3'-0"	6'-8"	1 3/4"	WD-1	H.M. / PAINT	1			
226	BREAKROOM	3'-0"	6'-8"	1 3/4"	WD-1	H.M. / PAINT	4			
227	WOMENS RESTROOM	3'-0"	6'-8"	1 3/4"	WD-1	H.M. / PAINT	3			
228	MENS RESTROOM	3'-0"	6'-8"	1 3/4"	WD-1	H.M. / PAINT	3			
229	EQUIPMENT ROOM	3'-0"	6'-8"	1 3/4"	WD-1	H.M. / PAINT	3			
230	EQUIPMENT ROOM	EXISTING EXTERIOR DOOR								
231	OFFICE	3'-0"	6'-8"	1 3/4"	WD-1	H.M. / PAINT	1			
232	OFFICE	3'-0"	6'-8"	1 3/4"	WD-1	H.M. / PAINT	1			
233	OFFICE	3'-0"	6'-8"	1 3/4"	WD-1	H.M. / PAINT	1			
234	OFFICE	3'-0"	6'-8"	1 3/4"	WD-1	H.M. / PAINT	1			
235	OFFICE	3'-0"	6'-8"	1 3/4"	WD-1	H.M. / PAINT	1			
236	HALLWAY	3'-0"	6'-8"	1 3/4"	WD-2	H.M. / PAINT	5	YES		
237	WEEKEND REPORTING	3'-0"	6'-8"	1 3/4"	WD-1	H.M. / PAINT	1			
238	UA BATH	3'-0"	6'-8"	1 3/4"	WD-1	H.M. / PAINT	3			

SEE TECHNICAL SPECIFICATIONS FOR PRODUCT INFORMATION

HARDWARE GROUP		
1	OFFICE	H.M. HOLLOW METAL
2	STORAGE	S.C. SOLID CORE WOOD
3	RESTROOM	
4	CONFERENCE ROOM	
5	HALLWAY	


ROOM FINISH SCHEDULE												
ROOM NO.	ROOM NAME	FLOOR				WALL FINISH				CEILING		
		FINISH	BASE	NORTH	SOUTH	EAST	WEST	FINISH	HEIGHT	REMARKS		
100	PURCHASING OFFICE	CARPET	VINYL	G.B./PAINT	G.B./PAINT	G.B./PAINT	G.B./PAINT	G.B./PAINT	ACT	8'		
101	CONTRACTS OFFICE	CARPET	VINYL	G.B./PAINT	G.B./PAINT	G.B./PAINT	G.B./PAINT	G.B./PAINT	ACT	8'		
102	FINANCE OFFICE	CARPET	VINYL	G.B./PAINT	G.B./PAINT	G.B./PAINT	G.B./PAINT	G.B./PAINT	ACT	8'		
103	FINANCE OFFICE	CARPET	VINYL	G.B./PAINT	G.B./PAINT	G.B./PAINT	G.B./PAINT	G.B./PAINT	ACT	8'		
104	FINANCE OFFICE	CARPET	VINYL	G.B./PAINT	G.B./PAINT	G.B./PAINT	G.B./PAINT	G.B./PAINT	ACT	8'		
105	FINANCE DIRECTORS OFFICE	CARPET	VINYL	G.B./PAINT	G.B./PAINT	G.B./PAINT	G.B./PAINT	G.B./PAINT	ACT	8'		
106	BUDGET/GRANTS/RECORDS OFFICE	CARPET	VINYL	G.B./PAINT	G.B./PAINT	G.B./PAINT	G.B./PAINT	G.B./PAINT	ACT	8'		
107	CLOSET	VCT	VINYL	G.B./PAINT	G.B./PAINT	G.B./PAINT	G.B./PAINT	G.B./PAINT	ACT	8'		
108	ACTS PAYABLE/RECORDS OFFICE	CARPET	VINYL	G.B./PAINT	G.B./PAINT	G.B./PAINT	G.B./PAINT	G.B./PAINT	ACT	8'		
109	LOBBY	VCT	VINYL	G.B./PAINT	G.B./PAINT	G.B./PAINT	G.B./PAINT	G.B./PAINT	ACT	8'		
110	HALLWAY	VCT	VINYL	G.B./PAINT	G.B./PAINT	G.B./PAINT	G.B./PAINT	G.B./PAINT	ACT	8'		
111	MENS RESTROOM	C.T.	C.T.	C.T. TO 6' AFF	G.B./PAINT	G.B./PAINT	G.B./PAINT	C.T. TO 6' AFF	ACT	8'	PAINTED G.B. ABOVE C.T. TO CEILING	
112	WOMENS RESTROOM	C.T.	C.T.	G.B./PAINT	C.T. TO 6' AFF	G.B./PAINT	G.B./PAINT	C.T. TO 6' AFF	ACT	8'	PAINTED G.B. ABOVE C.T. TO CEILING	
113	CUSTOMAL	VCT	VINYL	G.B./PAINT	G.B./PAINT	G.B./PAINT	G.B./PAINT	G.B./PAINT	ACT	8'	FRP PANELS TO 6' AFF AT MOP SINK	
114	HALLWAY	VCT	VINYL	NA	G.B./PAINT	G.B./PAINT	G.B./PAINT	G.B./PAINT	ACT	8'		
115	PATRICK / RECORDS OFFICE	CARPET	VINYL	G.B./PAINT	G.B./PAINT	G.B./PAINT	G.B./PAINT	G.B./PAINT	ACT	8'		
116	FILES / SUPPLIES / HALLWAY	VCT	VINYL	G.B./PAINT	G.B./PAINT	G.B./PAINT	G.B./PAINT	G.B./PAINT	ACT	8'		
117	H.R. DIRECTORS OFFICE	CARPET	VINYL	G.B./PAINT	G.B./PAINT	G.B./PAINT	G.B./PAINT	G.B./PAINT	ACT	8'		
118	H.R. TESTING / STORAGE	CARPET	VINYL	G.B./PAINT	G.B./PAINT	G.B./PAINT	G.B./PAINT	G.B./PAINT	ACT	8'		
119	H.R. OFFICE	CARPET	VINYL	G.B./PAINT	G.B./PAINT	G.B./PAINT	G.B./PAINT	G.B./PAINT	ACT	8'		
120	H.R. OFFICE	CARPET	VINYL	G.B./PAINT	G.B./PAINT	G.B./PAINT	G.B./PAINT	G.B./PAINT	ACT	8'		
121	H.R. OFFICE	CARPET	VINYL	G.B./PAINT	G.B./PAINT	G.B./PAINT	G.B./PAINT	G.B./PAINT	ACT	8'		
122	H.R. RECEPTION	CARPET	VINYL	G.B./PAINT	G.B./PAINT	G.B./PAINT	G.B./PAINT	G.B./PAINT	ACT	8'		
123	HALLWAY	VCT	VINYL	G.B./PAINT	G.B./PAINT	G.B./PAINT	G.B./PAINT	G.B./PAINT	ACT	8'		
124	H.R. SECURED FILE / STORAGE	VCT	VINYL	G.B./PAINT	G.B./PAINT	G.B./PAINT	G.B./PAINT	G.B./PAINT	ACT	8'		
125	CONFERENCE ROOM	CARPET	VINYL	G.B./PAINT	G.B./PAINT	G.B./PAINT	G.B./PAINT	G.B./PAINT	ACT	8'		
126	IT ROOM	VCT	VINYL	G.B./PAINT	G.B./PAINT	G.B./PAINT	G.B./PAINT	G.B./PAINT	ACT	8'		
127	CONFERENCE ROOM	CARPET	VINYL	G.B./PAINT	G.B./PAINT	G.B./PAINT	G.B./PAINT	G.B./PAINT	ACT	8'		
128	HALLWAY	VCT	VINYL	G.B./PAINT	G.B./PAINT	G.B./PAINT	G.B./PAINT	G.B./PAINT	ACT	8'		
129	BREAKROOM	VCT	VINYL	G.B./PAINT	G.B./PAINT	G.B./PAINT	G.B./PAINT	G.B./PAINT	ACT	8'		
130	LIBRARY STORAGE	CARPET	VINYL	G.B./PAINT	G.B./PAINT	G.B./PAINT	G.B./PAINT	G.B./PAINT	ACT	8'		
131	LIBRARY OFFICE	CARPET	VINYL	G.B./PAINT	G.B./PAINT	G.B./PAINT	G.B./PAINT	G.B./PAINT	ACT	8'		
132	LIBRARY OFFICE	CARPET	VINYL	G.B./PAINT	G.B./PAINT	G.B./PAINT	G.B./PAINT	G.B./PAINT	ACT	8'		
133	ASST. CITY MANAGER OFFICE	CARPET	VINYL	G.B./PAINT	G.B./PAINT	G.B./PAINT	G.B./PAINT	G.B./PAINT	ACT	8'		
134	LIBRARY OFFICE	CARPET	VINYL	G.B./PAINT	G.B./PAINT	G.B./PAINT	G.B./PAINT	G.B./PAINT	ACT	8'		
135	LIBRARY WORKROOM	CARPET	VINYL	G.B./PAINT	G.B./PAINT	G.B./PAINT	G.B./PAINT	G.B./PAINT	ACT	8'		
136	MAILROOM	VCT	VINYL	G.B./PAINT	G.B./PAINT	G.B./PAINT	G.B./PAINT	G.B./PAINT	ACT	8'		
137	LOBBY	VCT	VINYL	G.B./PAINT	G.B./PAINT	G.B./PAINT	G.B./PAINT	G.B./PAINT	ACT	8'		

SEE TECHNICAL SPECIFICATIONS FOR PRODUCT INFORMATION


VCT	VINYL COMPOSITION TILE
G.B.	GYPSUM BOARD
C.T.	CERAMIC TILE
FRP	FIBER REINFORCED PLASTIC PANEL
ACT	ACOUSTICAL CEILING TILE (SUSPENDED SYSTEM)

CARPET: SEE TECHNICAL SPECIFICATIONS FOR BROADLOOM AND MODULAR CARPET LOCATIONS


ROOM FINISH SCHEDULE												
ROOM NO.	ROOM NAME	FLOOR				WALL FINISH				CEILING		
		FINISH	BASE	NORTH	SOUTH	EAST	WEST	FINISH	HEIGHT	REMARKS		
200	WAITING	VCT	VINYL	G.B./PAINT	G.B./PAINT	G.B./PAINT	G.B./PAINT	G.B./PAINT	ACT	8'		
201	RECEPTION	CARPET	VINYL	G.B./PAINT	G.B./PAINT	G.B./PAINT	G.B./PAINT	G.B./PAINT	ACT	8'		
202	CONFERENCE / TRAINING ROOM	CARPET	VINYL	G.B./PAINT	G.B./PAINT	G.B./PAINT	G.B./PAINT	G.B./PAINT	ACT	8'		
203	CONFERENCE ROOM	CARPET	VINYL	G.B./PAINT	G.B./PAINT	G.B./PAINT	G.B./PAINT	G.B./PAINT	ACT	8'		
204	LOBBY	VCT	VINYL	G.B./PAINT	G.B./PAINT	G.B./PAINT	G.B./PAINT	G.B./PAINT	ACT	8'		
205	CUSTOMAL											

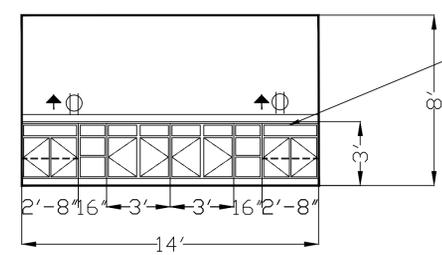


CONFERENCE RM 127  
SCALE: 1/4"=1'-0"

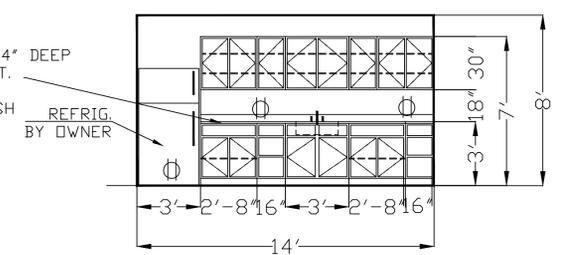


BREAKROOM 129  
SCALE: 1/4"=1'-0"

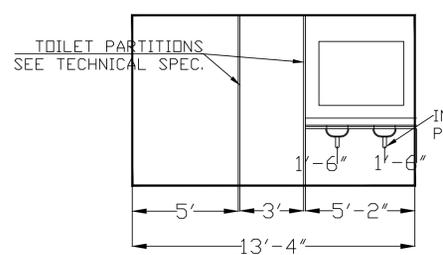


MENS RM 111  
SCALE: 1/4"=1'-0"

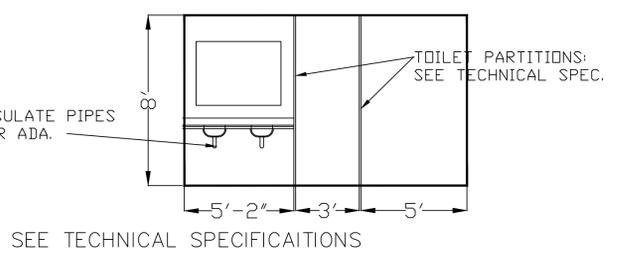


WOMENS RM 112  
SCALE: 1/4"=1'-0"

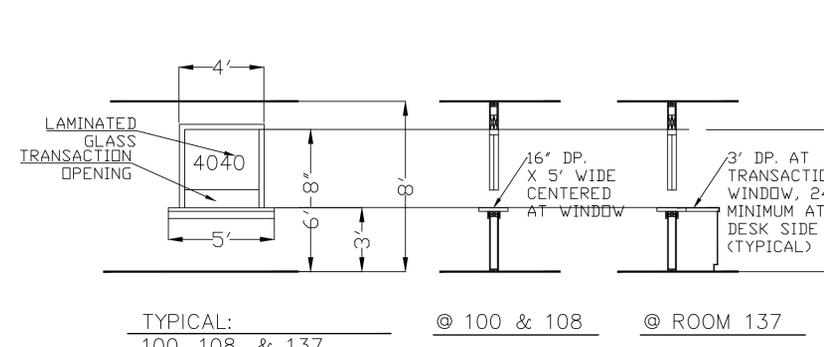


TRANSACTION WINDOWS  
SCALE: 1/4"=1'-0"

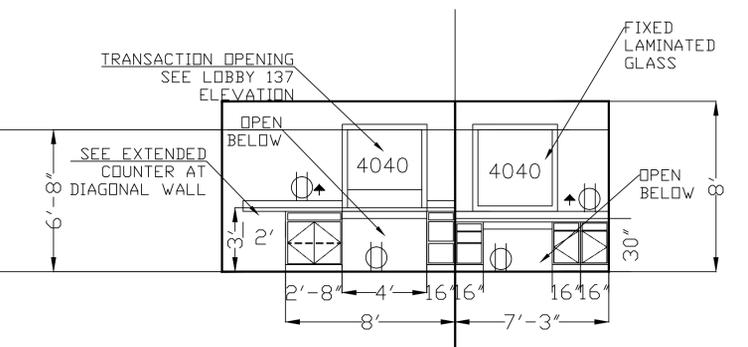


HR RECEPTION 122  
SCALE: 1/4"=1'-0"

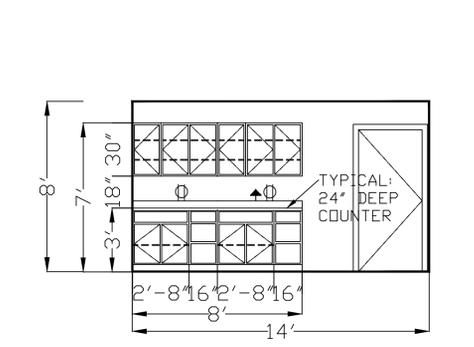


HR SECURED FILE/STG 124  
SCALE: 1/4"=1'-0"

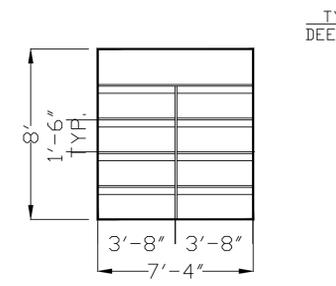


FINANCE STG 107  
SCALE: 1/4"=1'-0"

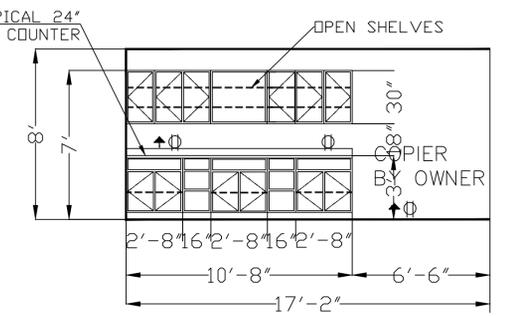

HALLWAY 128 (COPY AREA)  
SCALE: 1/4"=1'-0"

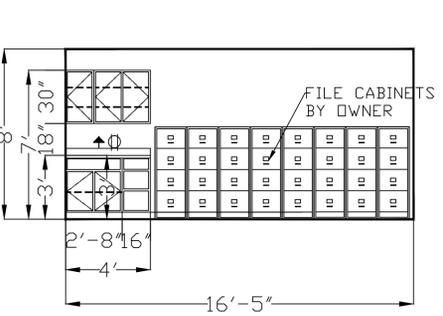







FINANCE HALL 116  
SCALE: 1/4"=1'-0"

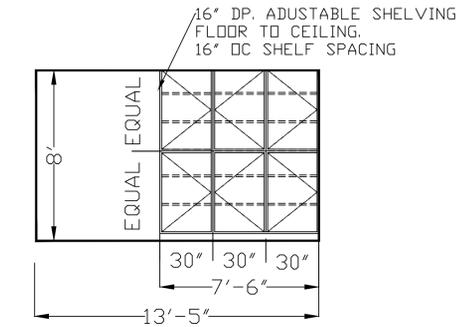

HR TESTING/STORAGE 118  
SCALE: 1/4"=1'-0"

HR AND FINANCE  
MILLWORK ELEVATIONS  
SCALE: 1/4"=1'-0"

**GENERAL NOTES:**  
FIELD VERIFY ALL DIMENSIONS WITH AS BUILT CONDITIONS.  
ALL SHELVING TO BE ADJUSTABLE.  
SEE TECHNICAL SPECIFICATIONS FOR MILLWORK CONSTRUCTION REQUIREMENTS  
ADA ACCESSIBILITY PER ICC A117.1-2009

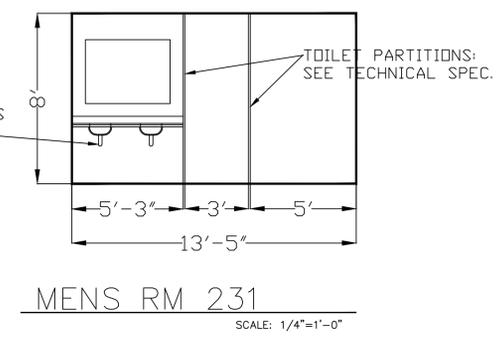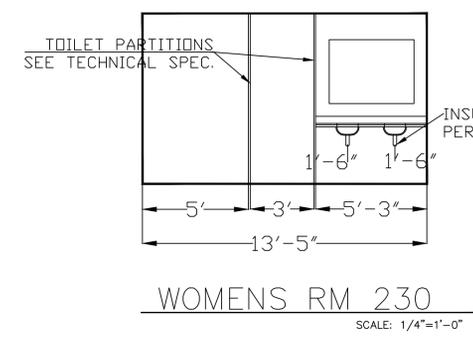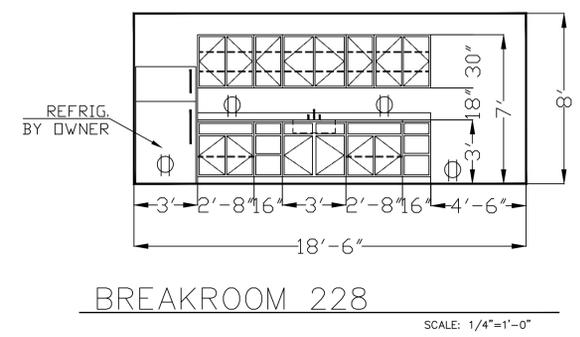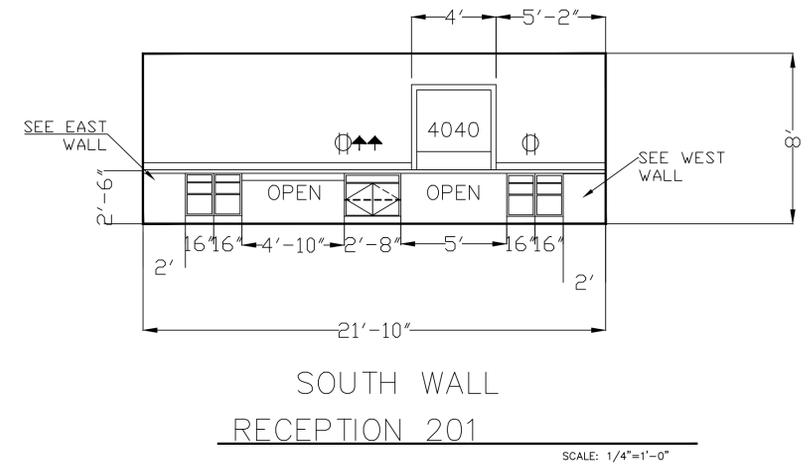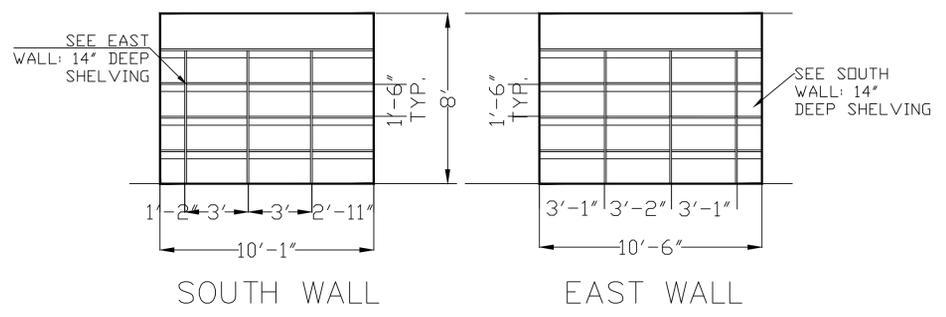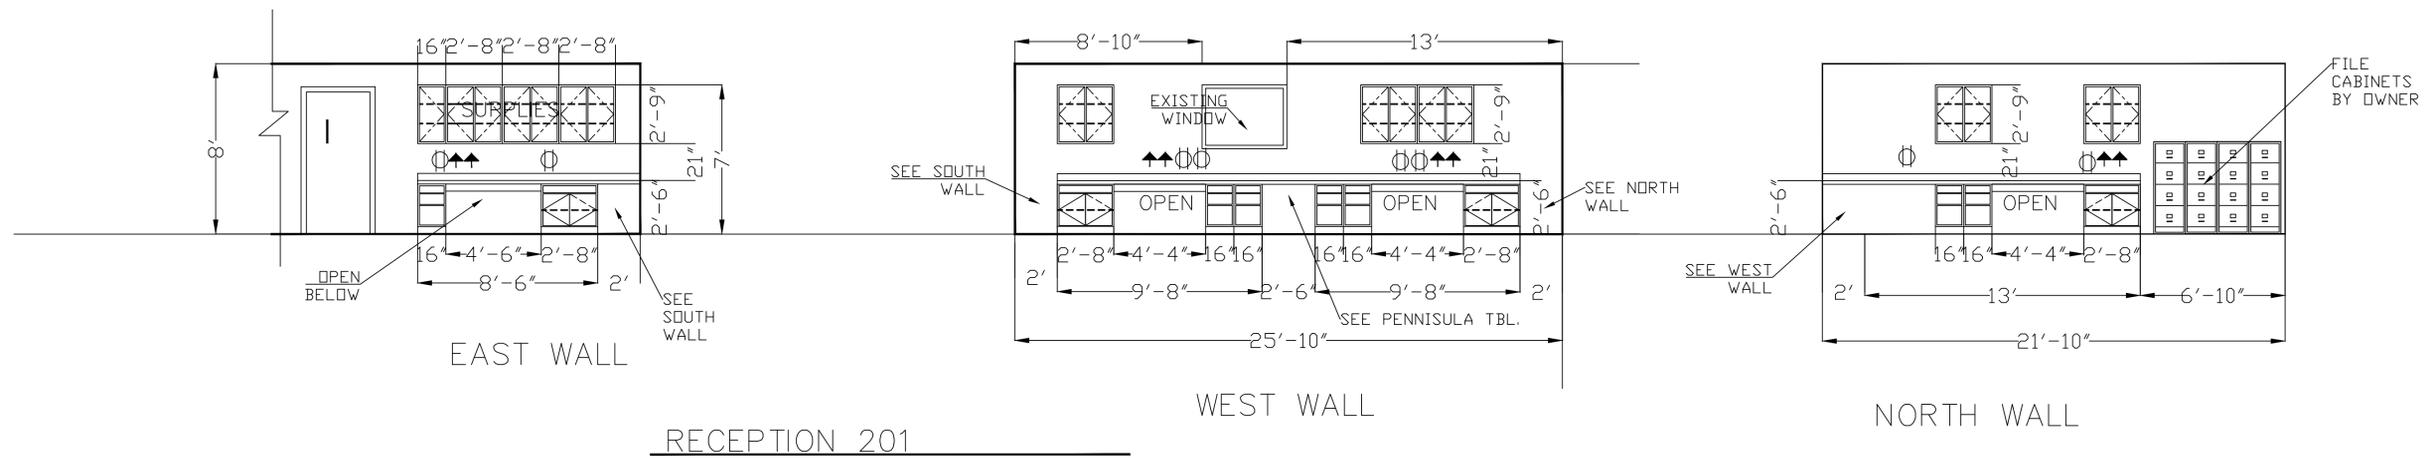


SEE TECHNICAL SPECIFICATIONS FOR ADA REQUIREMENTS

# ADULT PROBATION MILLWORK ELEVATIONS

SCALE: 1/4"=1'-0"

**GENERAL NOTES:**


- FIELD VERIFY ALL DIMENSIONS WITH AS BUILT CONDITIONS.
- ALL SHELVING TO BE ADJUSTABLE.
- SEE TECHNICAL SPECIFICATIONS FOR MILLWORK CONSTRUCTION REQUIREMENTS
- ADA ACCESSIBILITY PER ICC A117.1-2009

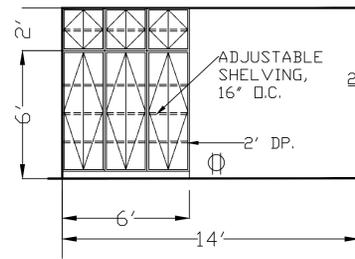

WEST WALL

LIBRARY STORAGE 130


SCALE: 1/4"=1'-0"

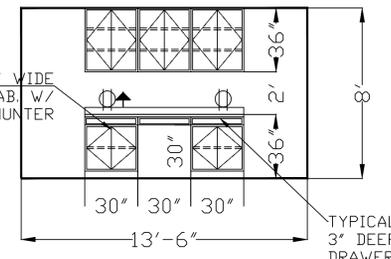


NORTH WALL

LIBRARY OFFICE 131


SCALE: 1/4"=1'-0"

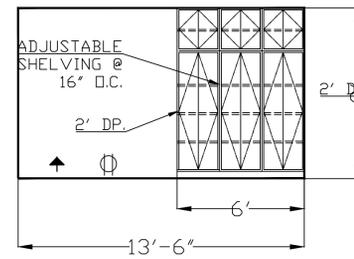

NORTH WALL

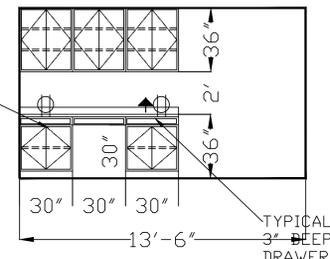


SOUTH WALL

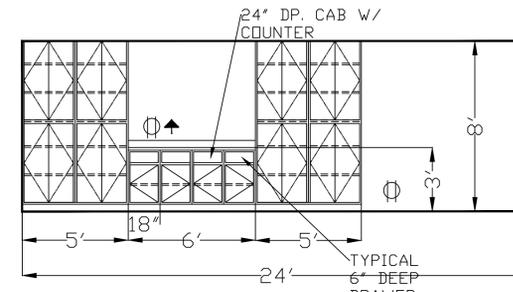

LIBRARY OFFICE 134


SCALE: 1/4"=1'-0"

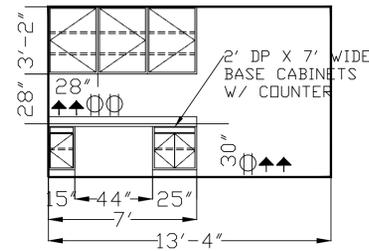


WEST WALL

LIBRARY OFFICE 132


SCALE: 1/4"=1'-0"

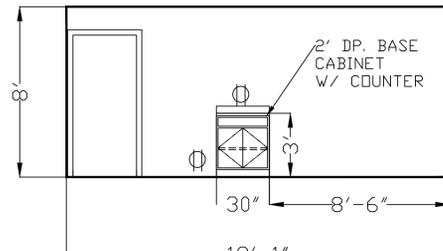

SOUTH WALL

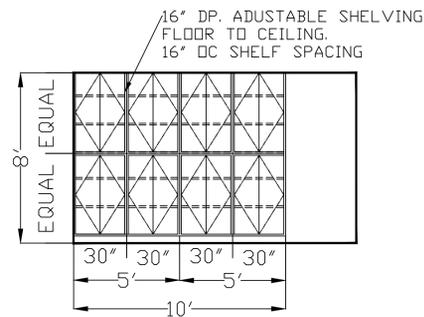


EAST WALL

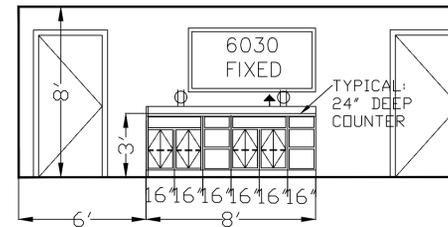


NORTH WALL

LIBRARY WORK ROOM 135

SCALE: 1/4"=1'-0"

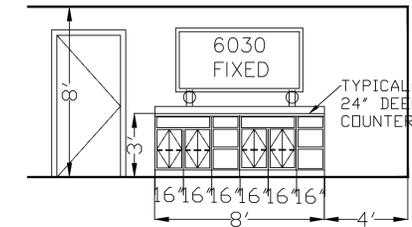


WEST WALL

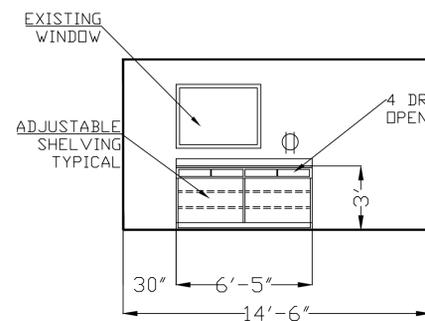


EAST WALL

MAILROOM 136


SCALE: 1/4"=1'-0"

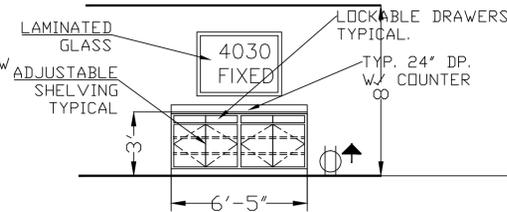

SOUTH WALL

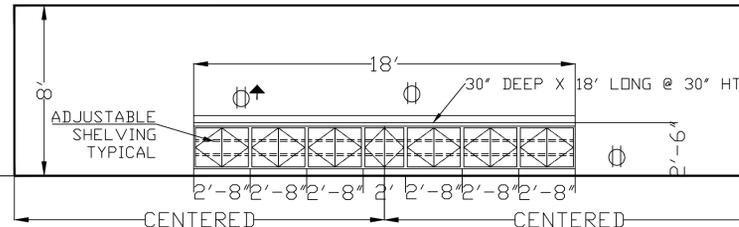

NORTH WALL

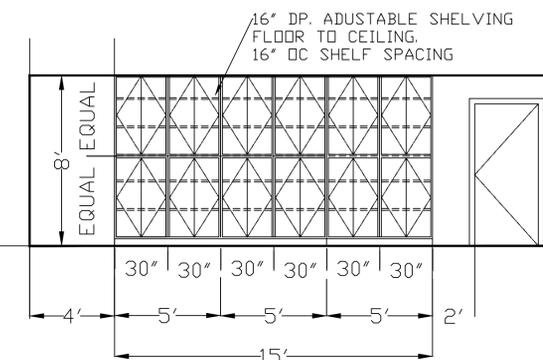

SOUTH WALL  
LIBRARY WORKRM 135

SCALE: 1/4"=1'-0"

# MAIL ROOM AND LIBRARY MILLWORK ELEVATIONS

SCALE: 1/4"=1'-0"

## GENERAL NOTES:

- FIELD VERIFY ALL DIMENSIONS WITH AS BUILT CONDITIONS.
- ALL SHELVING TO BE ADJUSTABLE.
- SEE TECHNICAL SPECIFICATIONS FOR MILLWORK CONSTRUCTION REQUIREMENTS
- ADA ACCESSIBILITY PER ICC A117.1-2009


GILA COUNTY  
PUBLIC WORKS DEPT.  
GLOBE, ARIZONA



COPPER ADMIN BLDG  
GLOBE, AZ

4/20/15  
CARYN PAIGE

A9

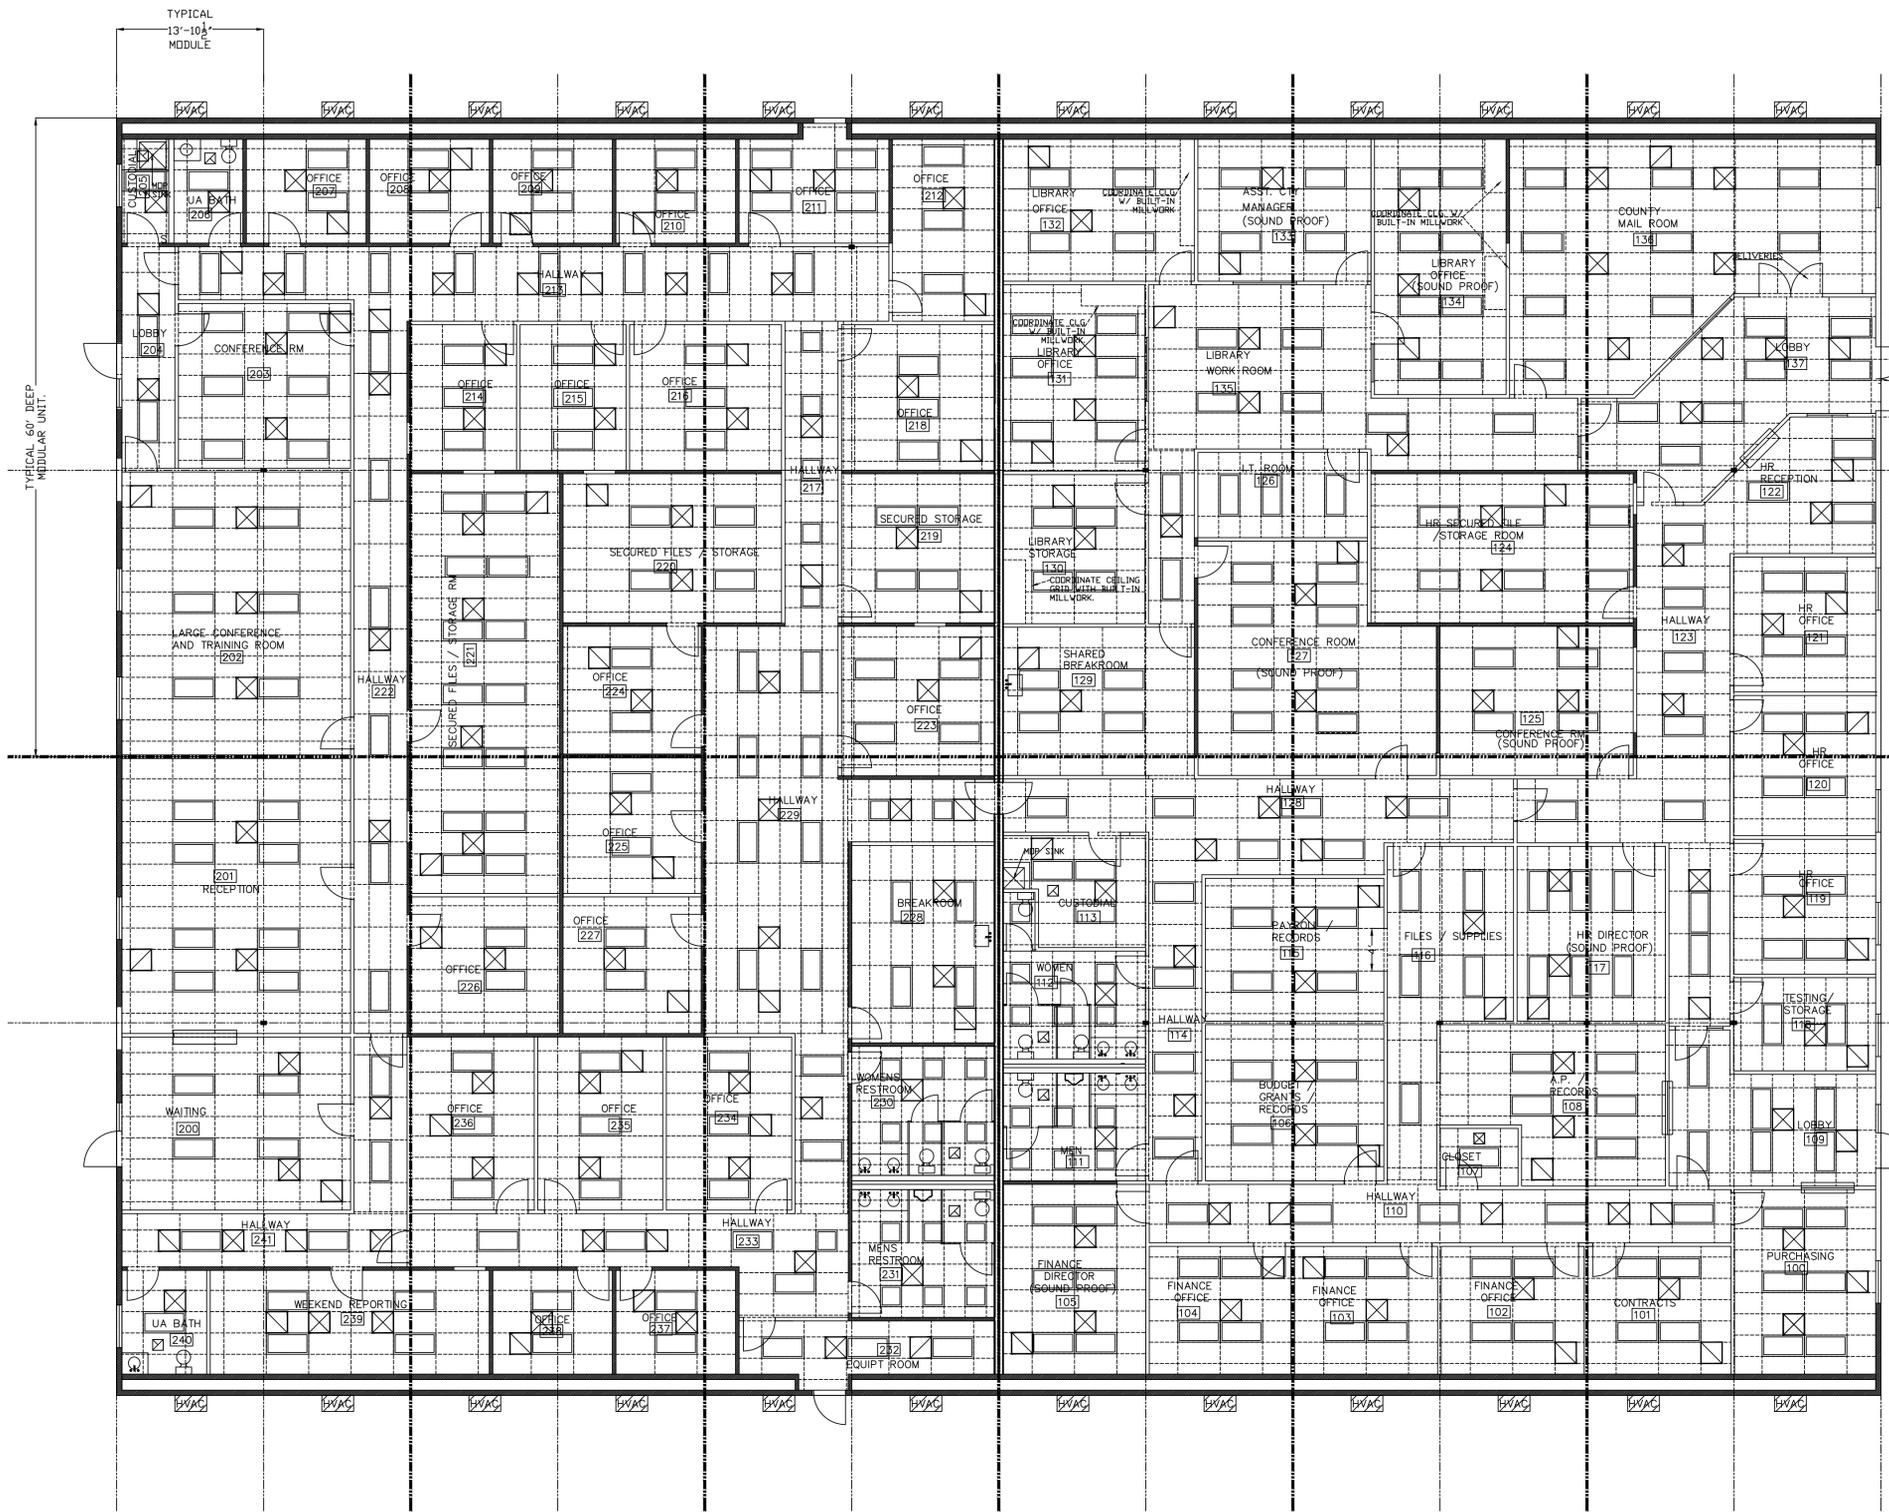

### SCHEDULE

	2X4 LIGHT FIXTURE		AIR SUPPLY DIFFUSER
	2X2 LIGHT FIXTURE		RETURN AIR DIFFUSER
	CEILING GRID		EXHAUST FAN

SEE TECHNICAL SPECIFICATION FOR CEILING GRID AND LIGHT FIXTURE REQUIREMENTS

### GENERAL NOTES

SEE TECHNICAL SPECIFICATIONS FOR FIXTURE AND WIRING REQUIREMENTS

ALL CEILINGS AT 8' HEIGHT A.F.F.  
 SECURITY WALLS: SEE SHEET A5 DETAILS  
 SOUND WALLS: SEE SHEET A5 DETAILS  
 TYPICAL: WALLS MIN. 6" ABOVE CLG GRID  
 SOUND AND SECURITY WALLS TO ROOF

COORDINATE WITH MECH. ENGINEERED DWGS FOR LAYOUT AND DIFFUSER SPECIFICATIONS

BUILDING EQUIPPED THROUGHOUT WITH AN AUTOMATIC FIRE SPRINKLER SYSTEM, PER NFPA 13  
 COORDINATE WITH FS DRAWINGS TO CENTER ALL FS FIXTURES WITHIN GRID CEILING TILE.

REFLECTED CLG PLAN  
 SCALE: 1/8" = 1' - 0"




GILA COUNTY  
 PUBLIC WORKS DEPT.  
 GLOBE, ARIZONA


COPPER ADMIN BLDG  
 GLOBE, AZ

4/20/15  
 CARYN PAIGE

A10

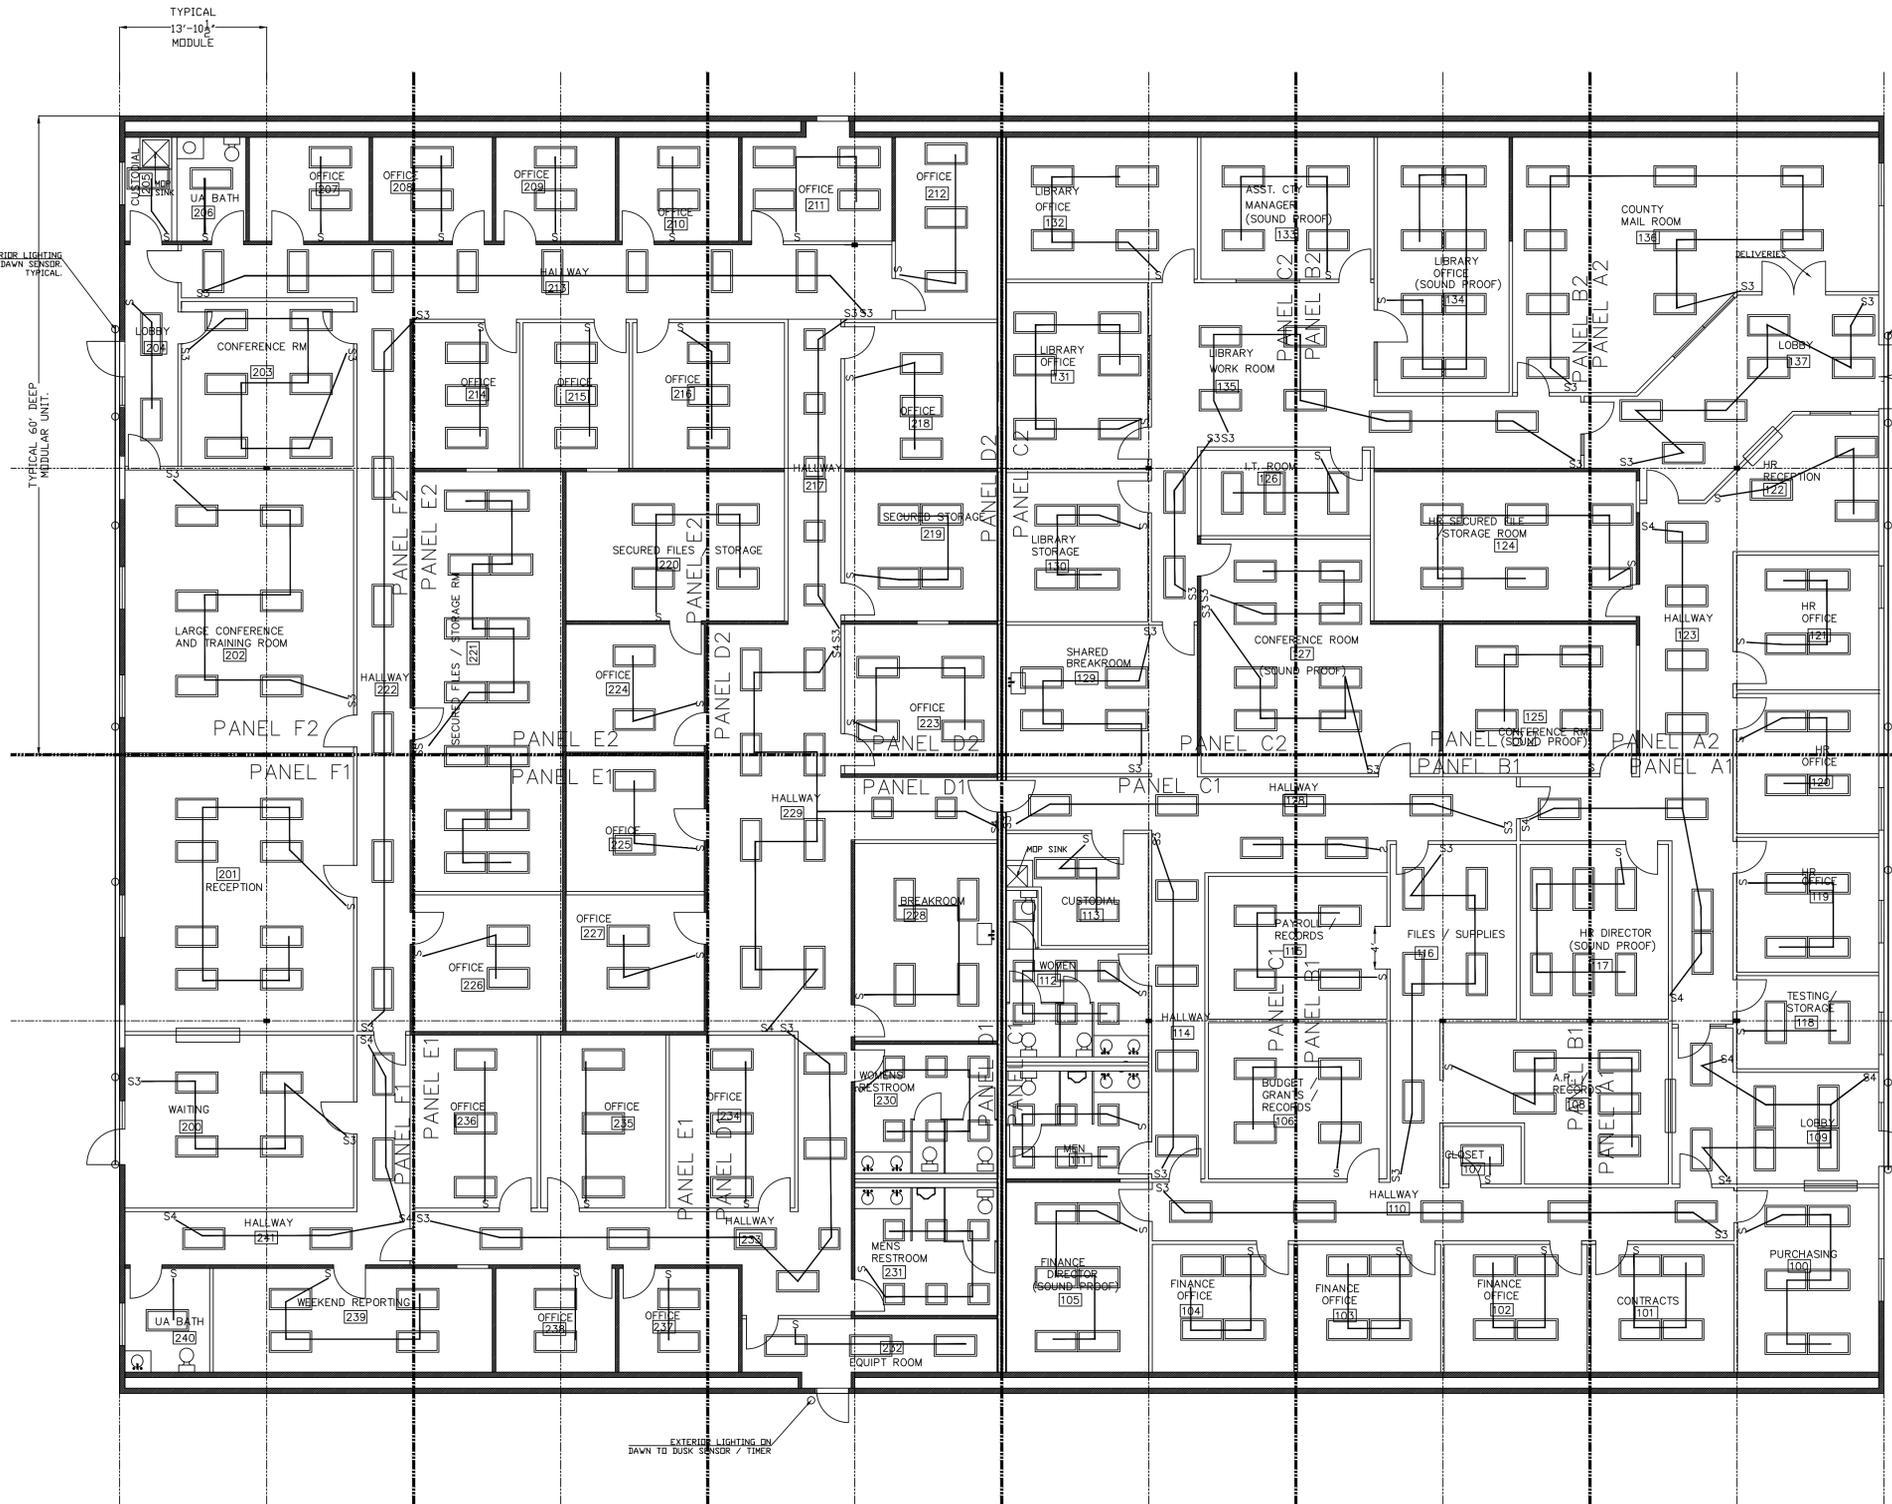

SCHEDULE

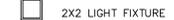-  2X4 LIGHT FIXTURE
-  2X2 LIGHT FIXTURE
-  LIGHT SWITCH
-  3-WAY LIGHT SWITCH
-  4-WAY LIGHT SWITCH
-  EXTERIOR WALL MOUNTED LIGHT FIXTURE

GENERAL NOTES

SEE TECHNICAL SPECIFICATIONS FOR FIXTURE AND WIRING REQUIREMENTS

ALL CEILINGS AT 8' HEIGHT A.F.F.  
SECURITY WALLS: SEE SHEET A5 DETAILS  
SOUND WALLS: SEE SHEET A5 DETAILS  
TYPICAL: WALLS MIN. 6" ABOVE CLG GRID  
SOUND AND SECURITY WALLS TO ROOF

CIRCUITING FOR MODULES SHALL BE TO THE CLOSET PANEL WITHIN THE MODULE.  
SEE GRID SEPARATION LINES FOR UNITS.  
4 UNITS PER MODULE SUBPANEL.

ELECT LIGHTING PLAN

SCALE: 1/8" = 1' - 0"




EXTERIOR LIGHTING ON BUSK TO DAWN SENSOR TYPICAL

EXTERIOR LIGHTING ON DAWN TO BUSK SENSOR / TIMER

EXTERIOR LIGHTING ON DAWN TO BUSK SENSOR / TIMER

TYPICAL 13'-10" MODULE

TYPICAL 60" DEEP MODULAR UNIT.

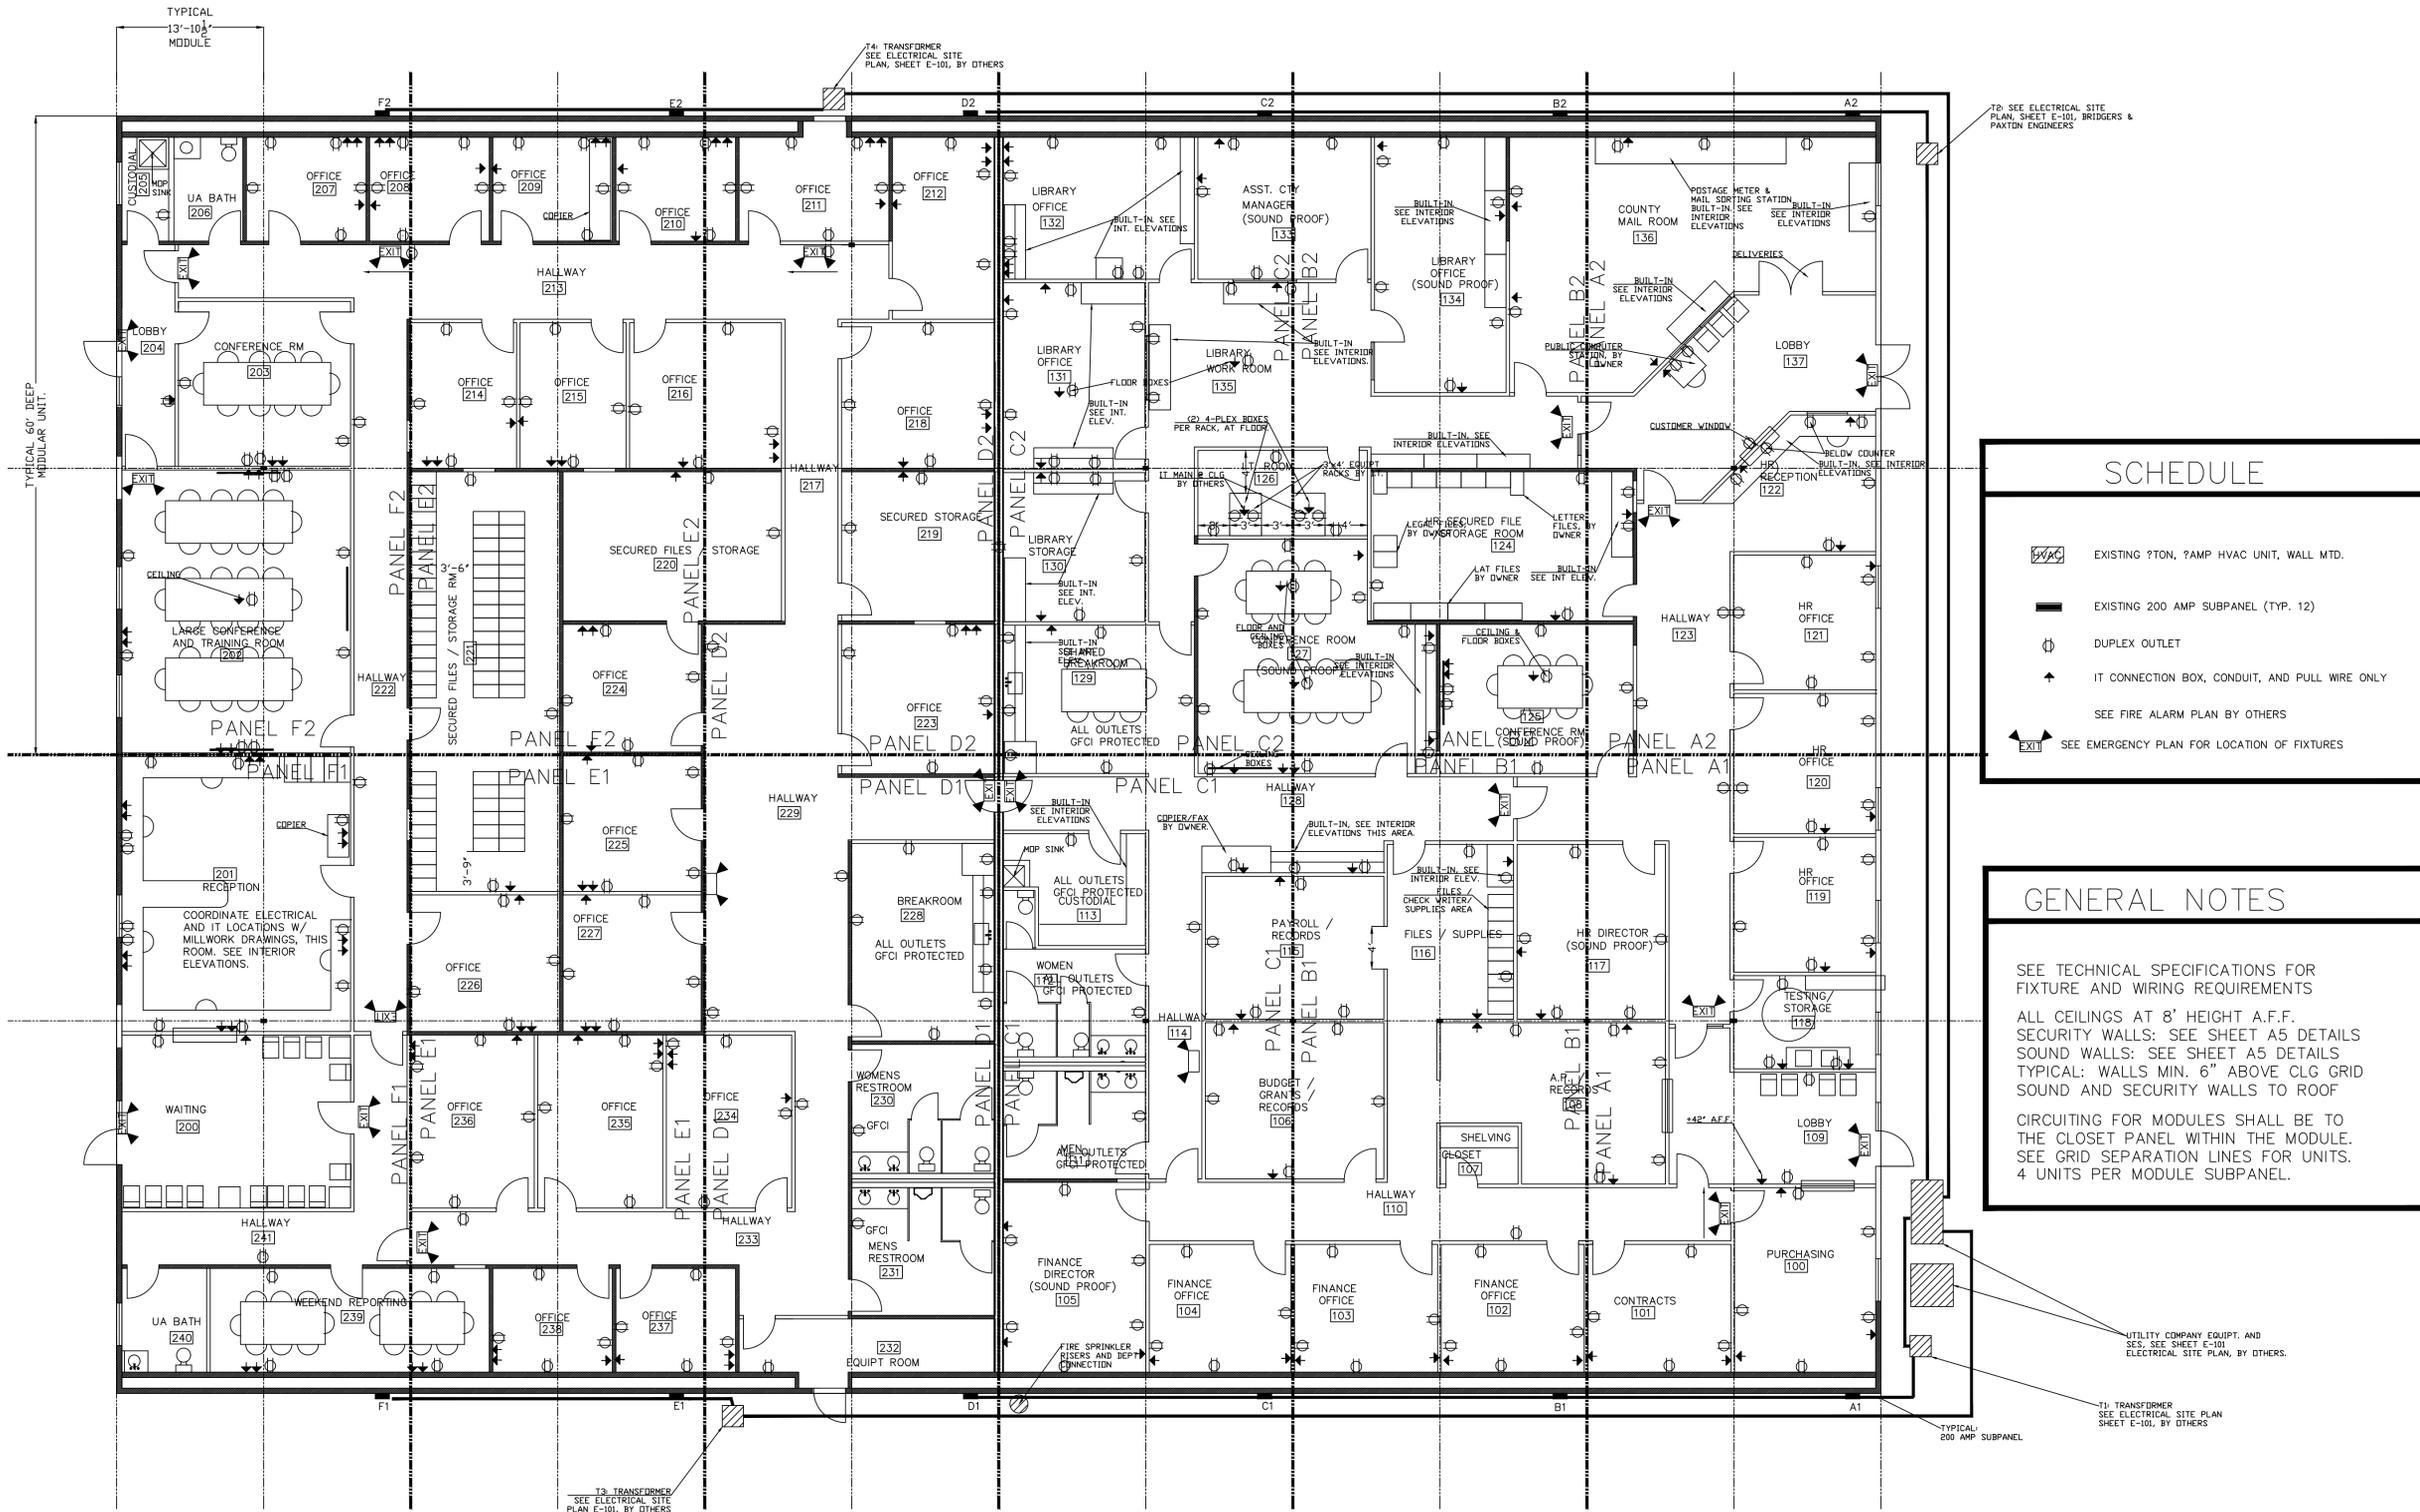

SCHEDULE	
	EXISTING ?TON, ?AMP HVAC UNIT, WALL MTD.
	EXISTING 200 AMP SUBPANEL (TYP. 12)
	DUPLEX OUTLET
	IT CONNECTION BOX, CONDUIT, AND PULL WIRE ONLY
	SEE FIRE ALARM PLAN BY OTHERS
	SEE EMERGENCY PLAN FOR LOCATION OF FIXTURES

**GENERAL NOTES**

SEE TECHNICAL SPECIFICATIONS FOR FIXTURE AND WIRING REQUIREMENTS

ALL CEILINGS AT 8' HEIGHT A.F.F.

SECURITY WALLS: SEE SHEET A5 DETAILS

SOUND WALLS: SEE SHEET A5 DETAILS

TYPICAL: WALLS MIN. 6" ABOVE CLG GRID

SOUND AND SECURITY WALLS TO ROOF

CIRCUITING FOR MODULES SHALL BE TO THE CLOSEST PANEL WITHIN THE MODULE.

SEE GRID SEPARATION LINES FOR UNITS.

4 UNITS PER MODULE SUBPANEL.

**ELECT FLOOR PLAN**  
SCALE: 1/8" = 1' - 0"



GILA COUNTY  
PUBLIC WORKS DEPT.  
GLOBE, ARIZONA



COPPER ADMIN BLDG  
GLOBE, AZ

4/20/15  
CARYN PAIGE

E3

